

MICROFILMED

EARLIE BELUE

FILED
GREENVILLE CO. S. C.
MAY 24 9 43 AM '79



DONNIE S. TANKERSLEY
R.M.C.



HORACE
LOCKHART

HUBERT LOCKHART

1.07 AC.

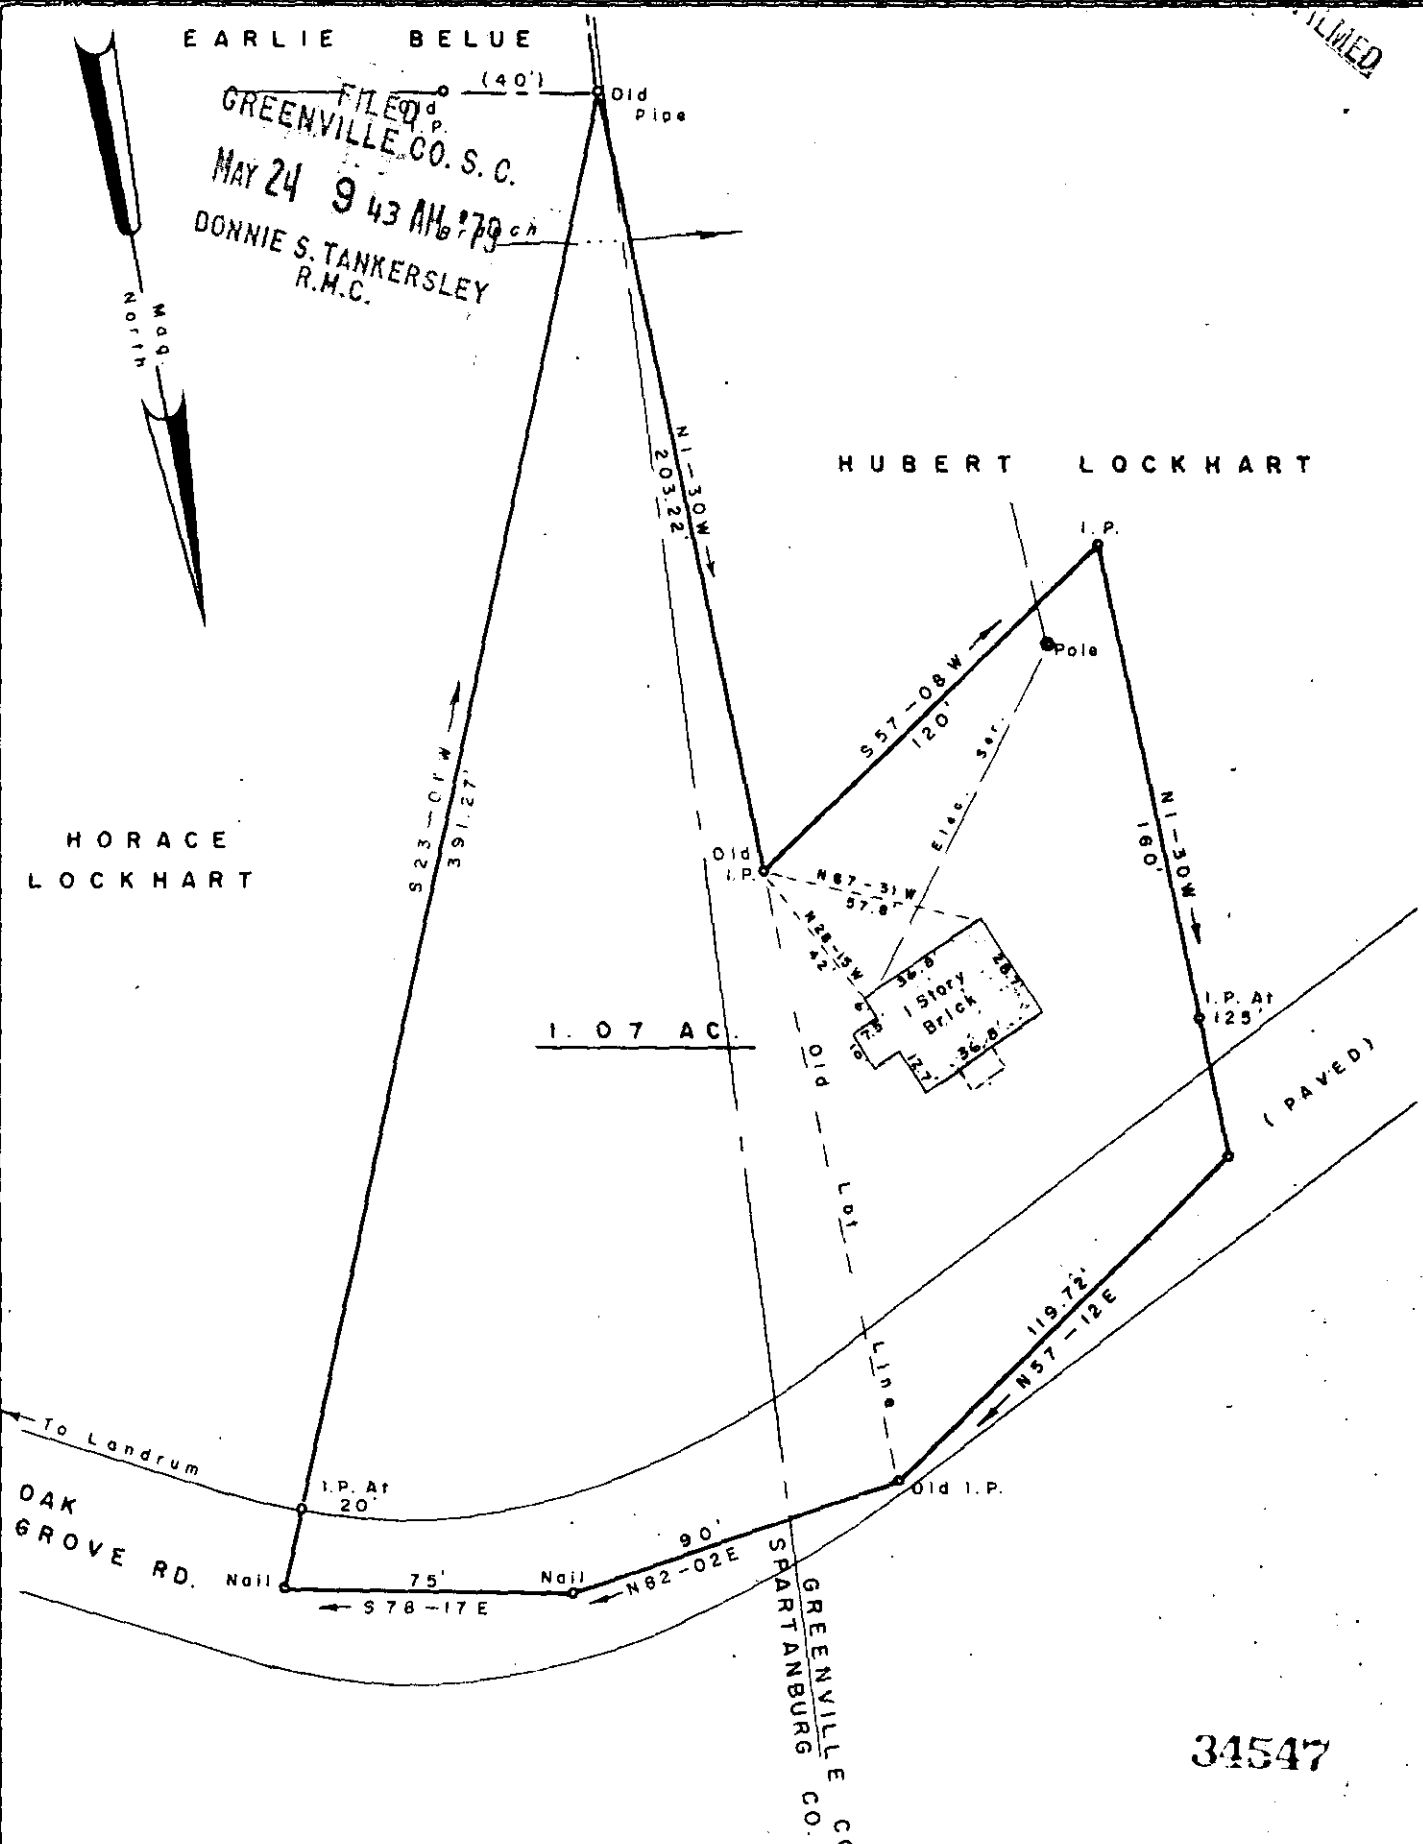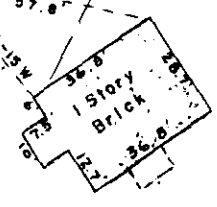

34547

This is to certify that on the above date, I surveyed the property hereon and the lines are as shown. The buildings or walls do not encroach on the adjoining property and the buildings or walls on adjacent property do not encroach on this except as shown.

I hereby certify that the ratio of precision on the field survey is 1/11,650 as shown hereon and the area was determined by DMD method of area calculation.



7-F-25

SURVEY FOR
JOSEPH T. AND PATRICIA G. MORRISON
1.5 MILES N.W. OF LANDRUM

SEAL
SOUTH CAROLINA
REGISTERED
ARCHIE S. DEATON
LAND SURVEYORS
\$1.00 CI

COUNTY SPARTANBURG	STATE SOUTH CAROLINA	BLOCK MAP 1-7 PAR. 5.1
DATE MAY 7, 1979	SCALE 1" = 50'	PLAYBOOK DEED BOOK 29 T PAGE 240 MAY 24 79 1011
ARCHIE S. DEATON & ASSOCIATES LAND SURVEYORS - SPARTANBURG, S. C.		