
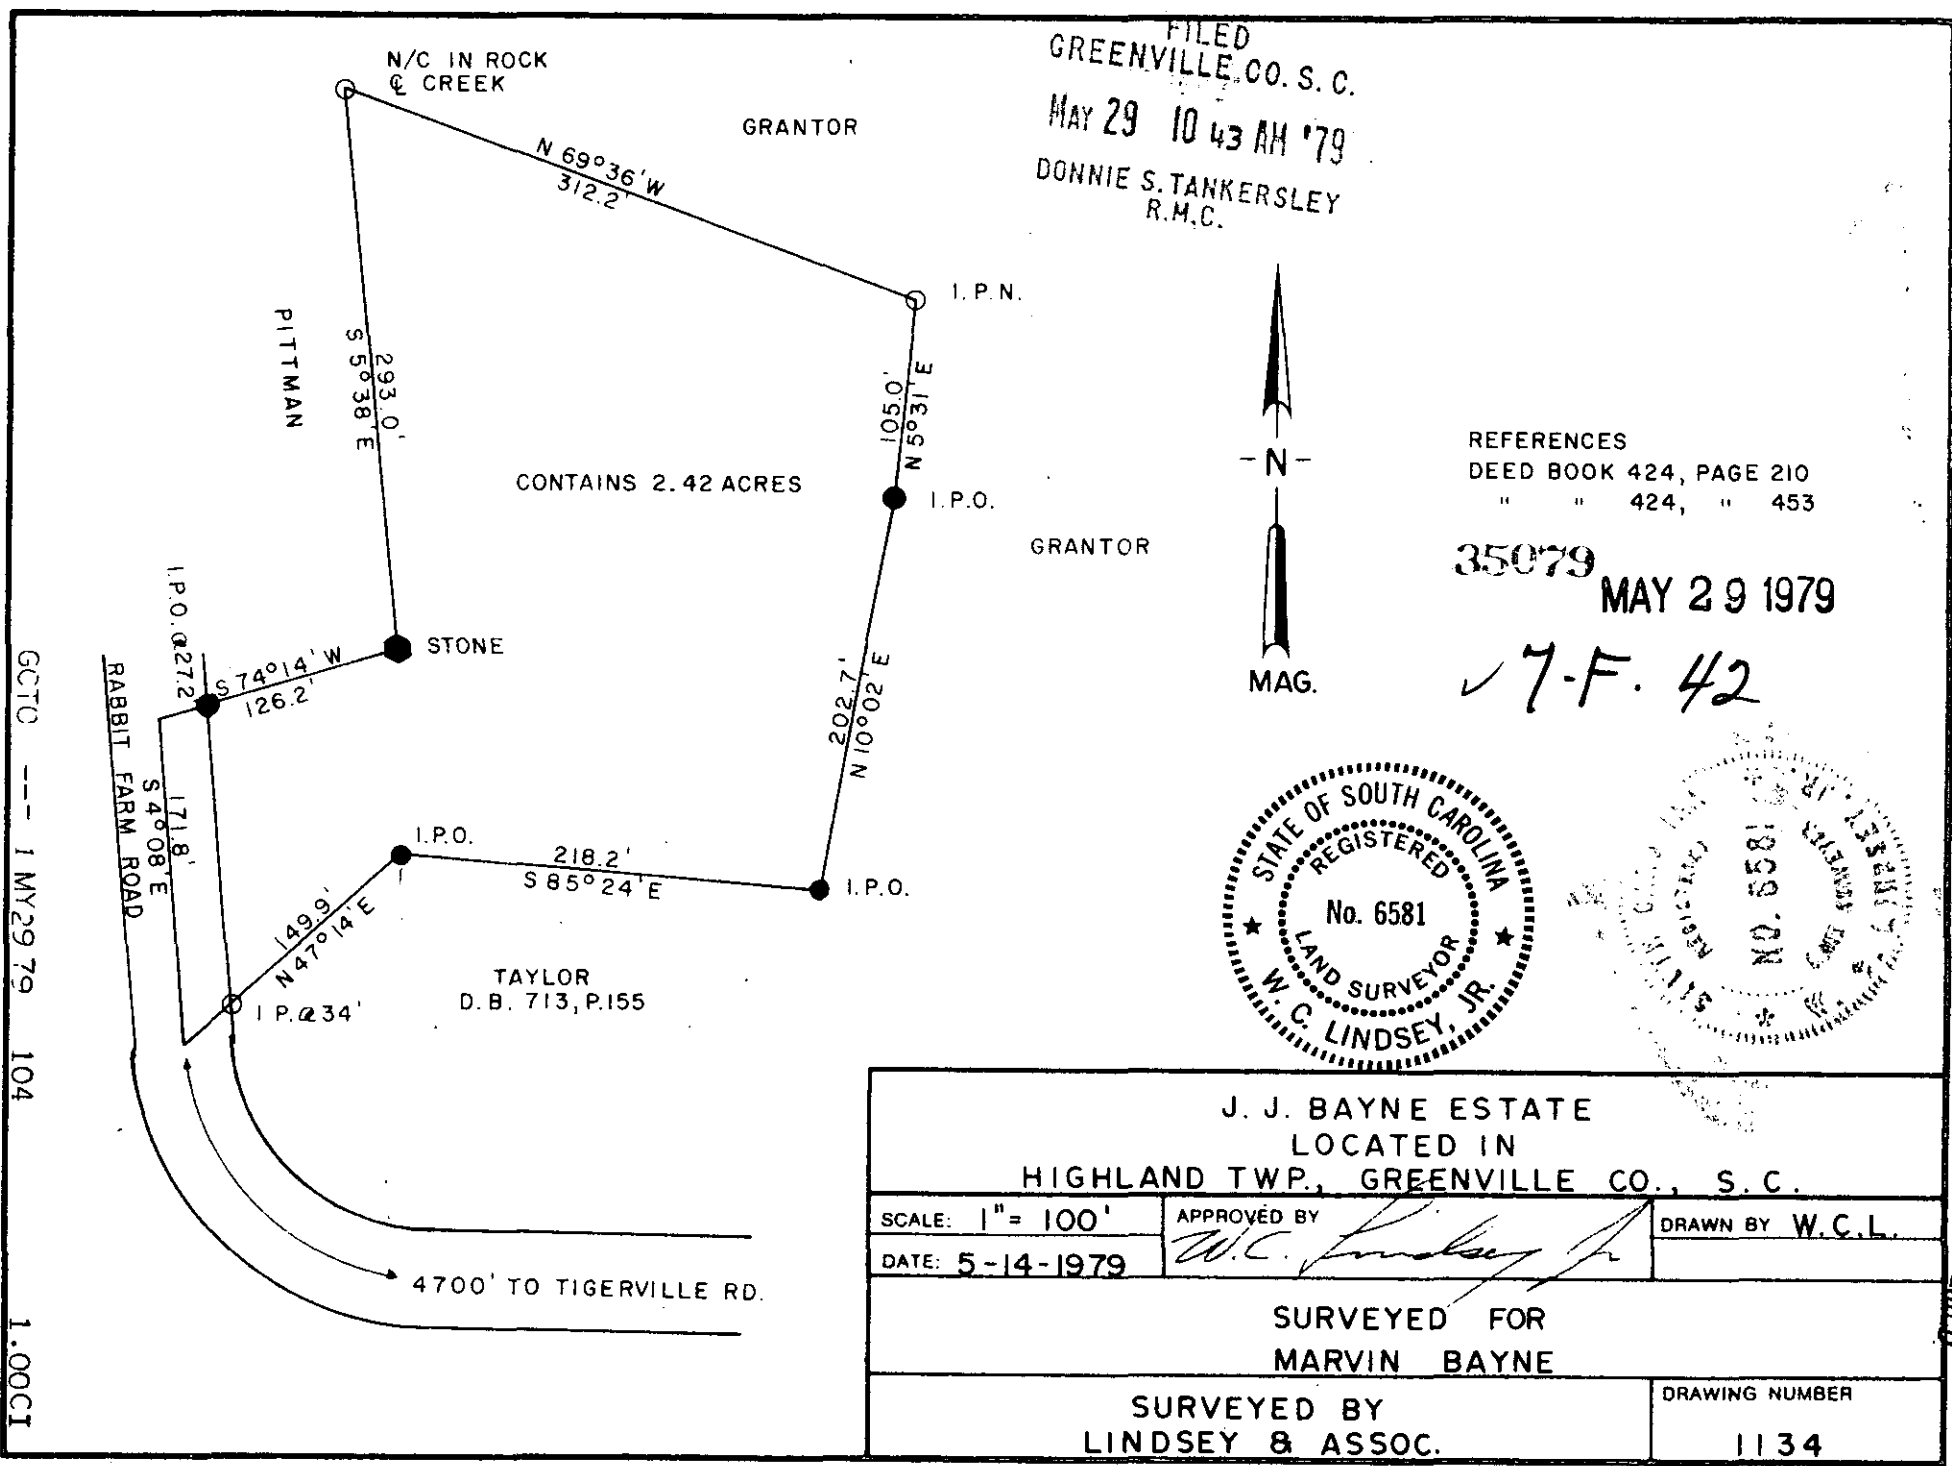
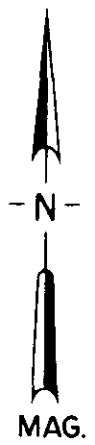
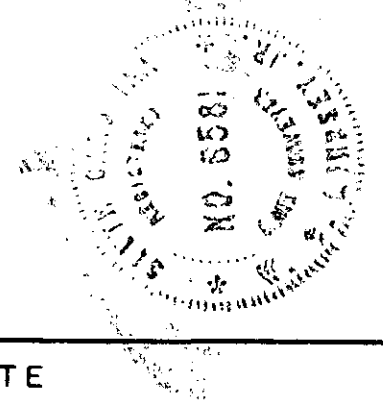


FILED  
 GREENVILLE, CO. S. C.  
 MAY 29 10 43 AM '79  
 DONNIE S. TANKERSLEY  
 R.M.C.

REFERENCES  
 DEED BOOK 424, PAGE 210  
 " " 424, " 453  
 35079  
 MAY 29 1979

✓ 7-F. 42

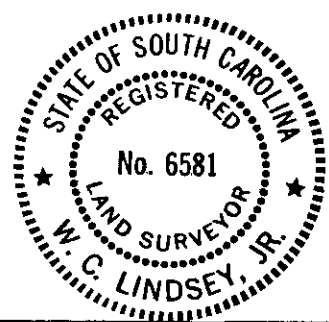

GCTO --- 1 MY2979 104  
 1.00CI

J. J. BAYNE ESTATE LOCATED IN HIGHLAND TWP., GREENVILLE CO., S.C.		
SCALE: 1" = 100'	APPROVED BY <i>W.C. Lindsey Jr.</i>	DRAWN BY W.C.L.
DATE: 5-14-1979		
SURVEYED FOR MARVIN BAYNE		
SURVEYED BY LINDSEY & ASSOC.		DRAWING NUMBER 1134

MICROFILMED