


MICROFILMED

FILED  
GREENVILLE, CO. S. C.

MAY 30 10 53 AM '79

DONNIE S. TANKERSLEY  
R.M.C.

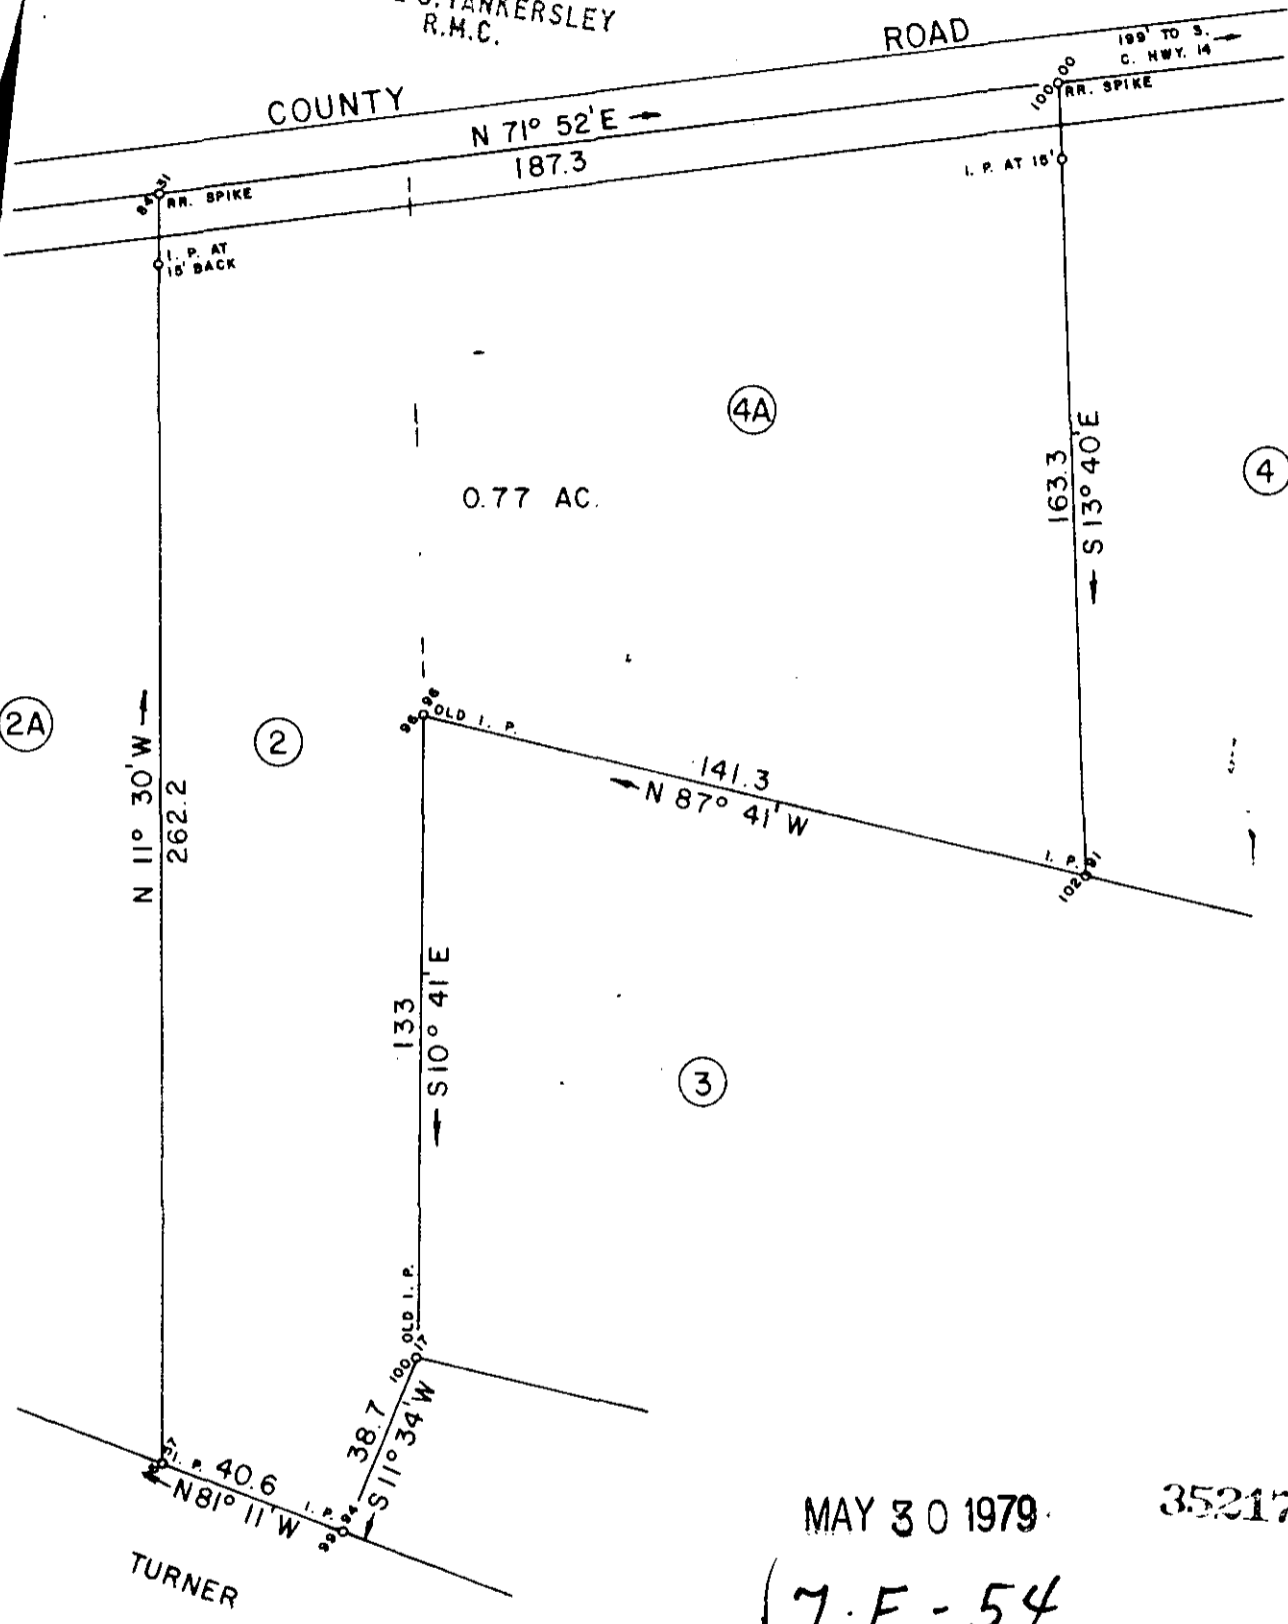

MAY 30 1979

35217

17.F-54

GCTO  
3

THIS IS TO CERTIFY THAT ON THIS DATE I SURVEYED THE PROPERTY SHOWN HEREON AND THE LINES ARE AS SHOWN, THAT THE BUILDING(S) OR WALL(S) DO NOT ENCR OACH ON THE ADJOINING PROPERTY, AND THAT THE BUILDING(S) OR WALL(S) OF THE ADJACENT PROPERTY DO NOT ENCR OACH ON THIS PROPERTY EXCEPT AS SHOWN. I CERTIFY THAT THIS PROPERTY (IS/IS NOT) IN ANY FLOOD AREA.

PLAT BOOK 885, PP. 359.  
REF. DEED BOOK PP.

BEING A PORTION LOT NOS. 2 & 4, AS SHOWN ON PLAT FOR JACK L. AND LINDA WEST DATED 12-4-70, BY W. N. WILLIS - ENGRS.

SURVEY FOR

**EAGLE NEST, INC.**

LOCATED APPROX. ONE MILE SOUTHWEST OF GOWANSVILLE

COUNTY <b>GREENVILLE</b>	COUNTY BLOCK MAP	STATE <b>SOUTH CAROLINA</b>
-----------------------------	------------------	--------------------------------

DATE: APRIL 17, 1979	SCALE 1" = 40'	FIELD CHIEF J. E. G.	DRAWN BY L. B. M.
REVISED: MAY 24, 1979.			

WOLFE & HUSKEY, INC. ENGINEERING and SURVEYING  
P O BOX 35 · LYMAN, S.C 29365

