


MICROFILMED

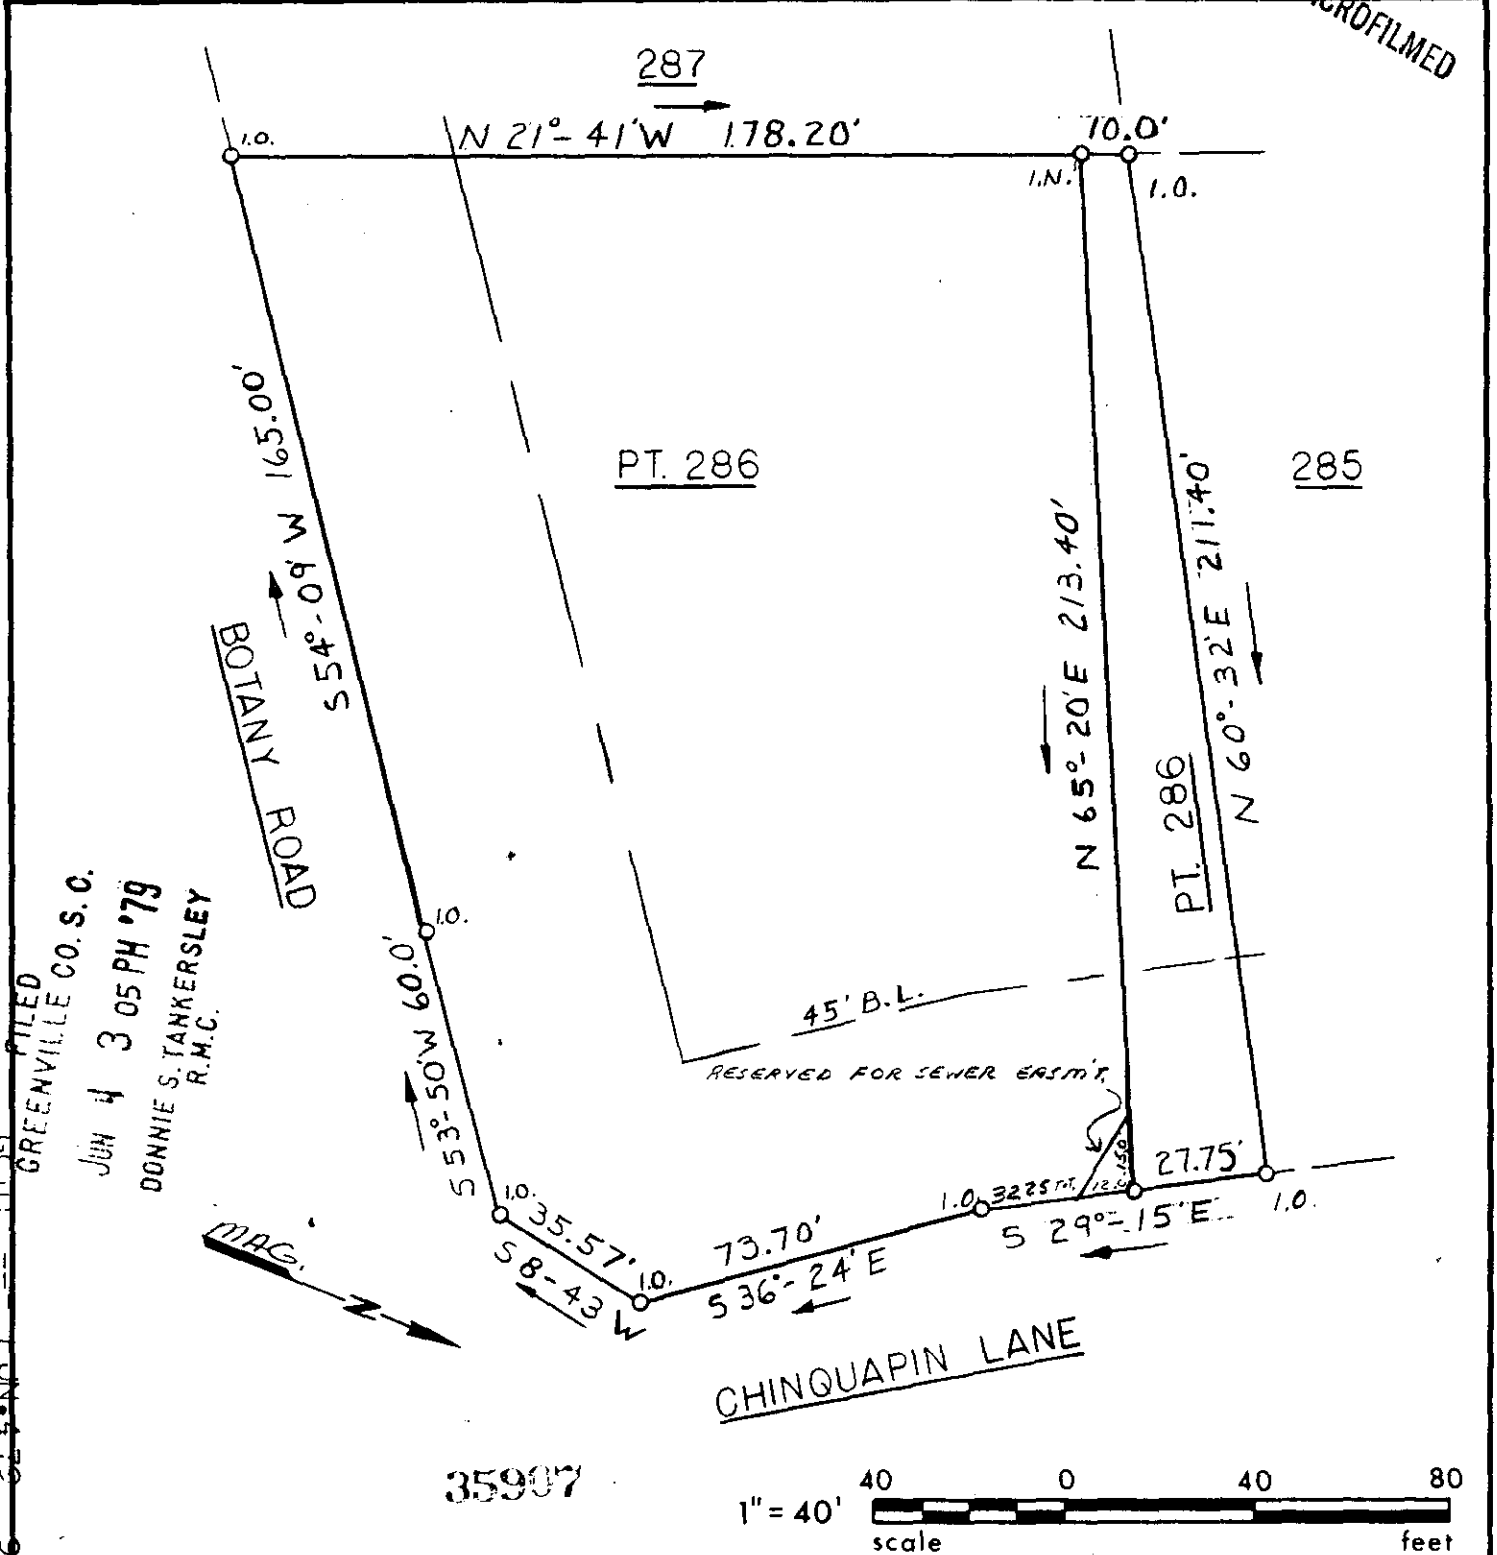

FILED
 GREENVILLE CO. S.C.
 JUN 4 3 05 PM '79
 DONNIE S. TANKERSLEY
 R.M.C.

35907

1" = 40'
 scale
 40 0 40 80
 feet



**STATE OF SOUTH CAROLINA
 GREENVILLE COUNTY**

BOTANY WOODS
SEC. I, PT. LOT 286
PROPERTY OF
JACK SHAW

7-F-71 JUN 4 1979

FREELAND & ASSOCIATES
 Engineers • Land Surveyors

GREENVILLE, S.C.

SURVEY	D.H.
DRAWN	S.P.
CHECK	M.C.
SCALE	1" = 40'
DATE	5-31-79
DWG. NO.	79-3420

James R. Freeland
 SEAL