

MICROFILMED

I.P.'S AT ALL CORNERS.  
PT. BLOCK BK. 254-3-7

FILED  
GREENVILLE CO. S. C.  
JUN 7 1 24 PM '79


DONNIE S. TANKERSLEY

THIS PLAT IS NOT A SUBDIVISION  
AS DEFINED BY THE GREENVILLE  
COUNTY SUBDIVISION REGULATIONS.

6/6/79

*Rayself Carter*  
Secretary or Director of  
Planning

Greenville County Planning Commission

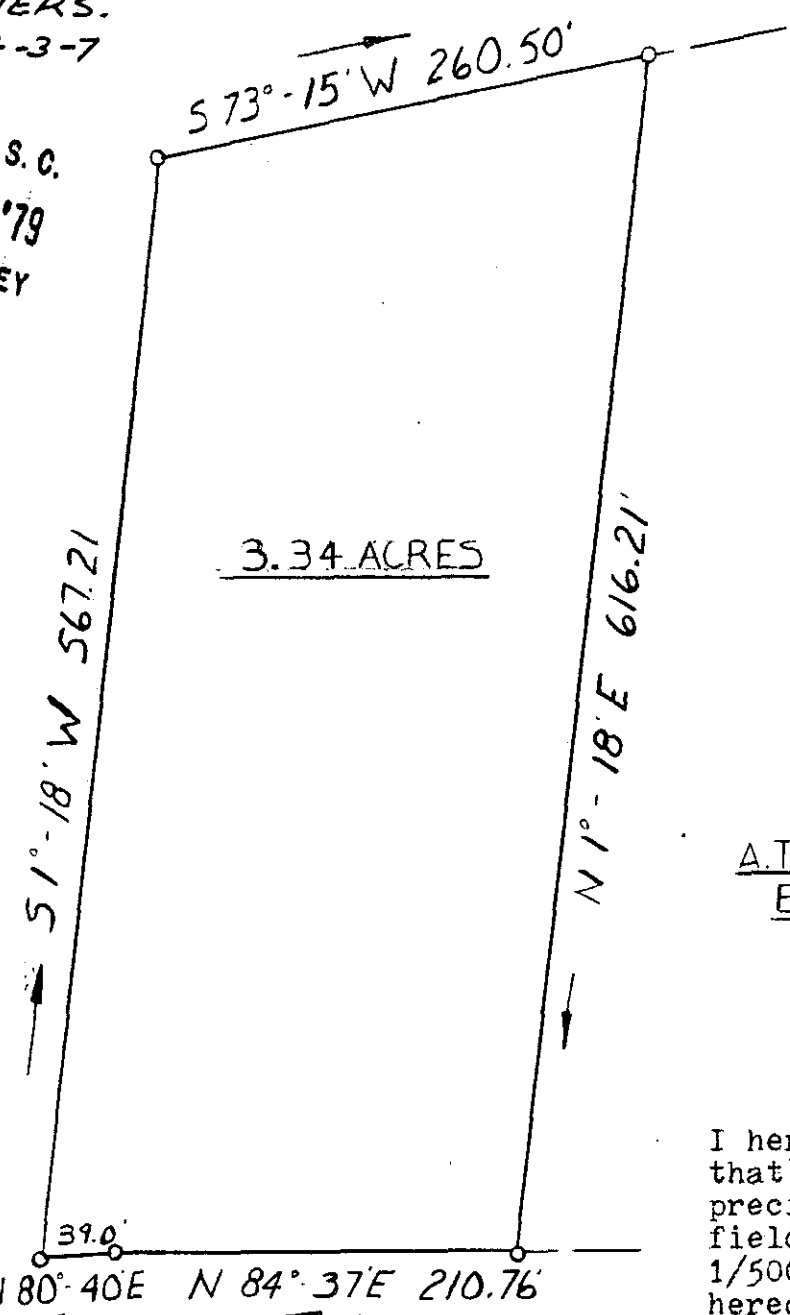


A.T. SULLIVAN  
ESTATE

I hereby certify  
that the ratio of  
precision of the  
field survey is  
1/5000 as shown  
hereon and the  
area was determin-  
ed by DMD method.

*James R. Freeland*  
James R. Freeland RLS & PE  
4781

36319

160.31' ± TO  
BOLING ROAD

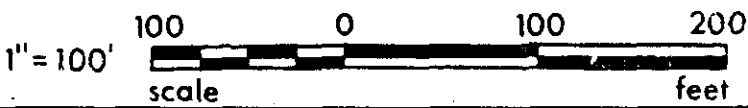

**STATE OF SOUTH CAROLINA**  
**GREENVILLE COUNTY**

A PORTION OF  
A.T. SULLIVAN EST.

*✓ 7-F-89*

FREELAND & ASSOCIATES  
Engineers • Land Surveyors

GREENVILLE, S.C.

SURVEY	H. H.
DRAWN	S. P.
CHECK	<i>James R. Freeland</i>
SCALE	1" = 100'
DATE	5-25-79
DWG. NO.	79-3171 A

8547 MM 7E 1.00 M4

SEAL