


FILED  
GREENVILLE CO. S. C.  
JUN 27 2 04 PM '79  
DONNIE S. TANKERSLEY  
R.M.C.

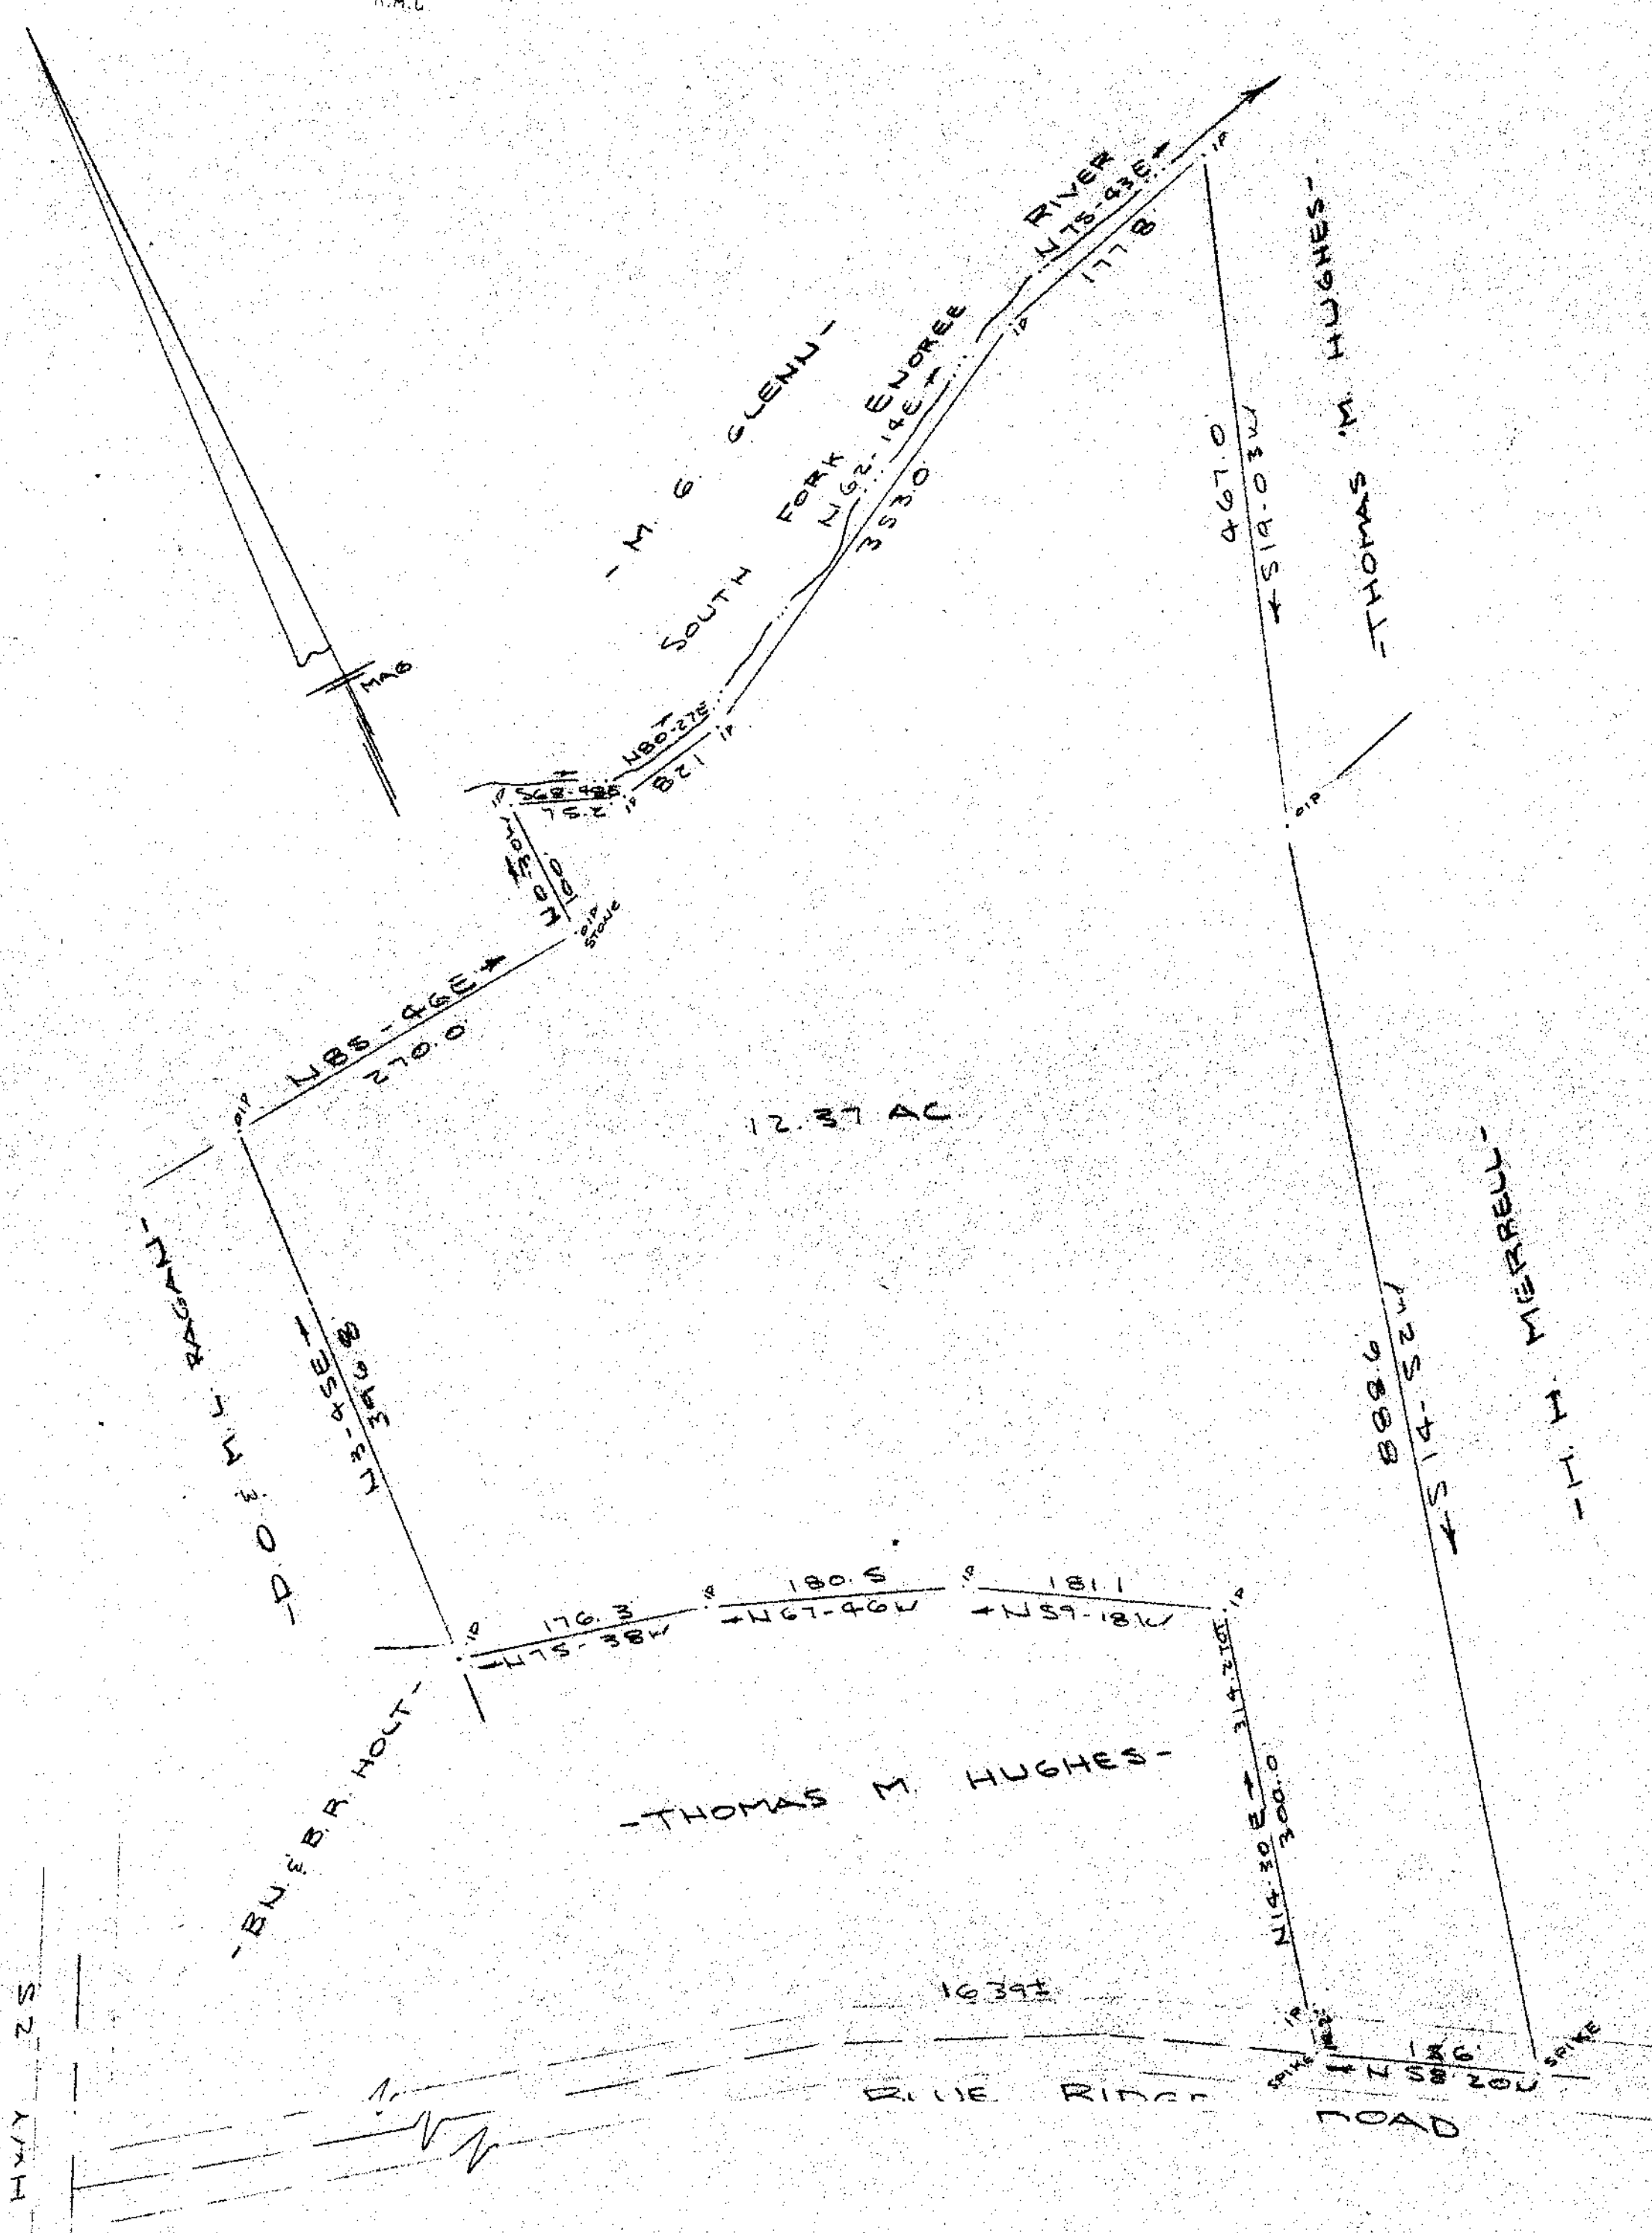

SURVEY FOR  
JOHNNY R. STONE & CYNDI STONE  
NEAR GREENVILLE, S.C.  
SCALE 1" = 100' JUNE 1979

JUN 27 1979

7 G - 19

38547

CAROLINA SURVEYING CO.  
112 MANLY ST  
GREENVILLE, S.C.

R. B. BRUCE #1952  
SOUTH CAROLINA  
REGISTERED  
1852  
1905  
1910  
US HWY 25  
GCTD - JUN 27 79 799  
3.0001

208073

5012-1-PT 342