


FILED
 GREENVILLE CO. S. C.
 JUN 28 4 43 PM '79
 DONNIE S. TANKERSLEY
 R.M.C.

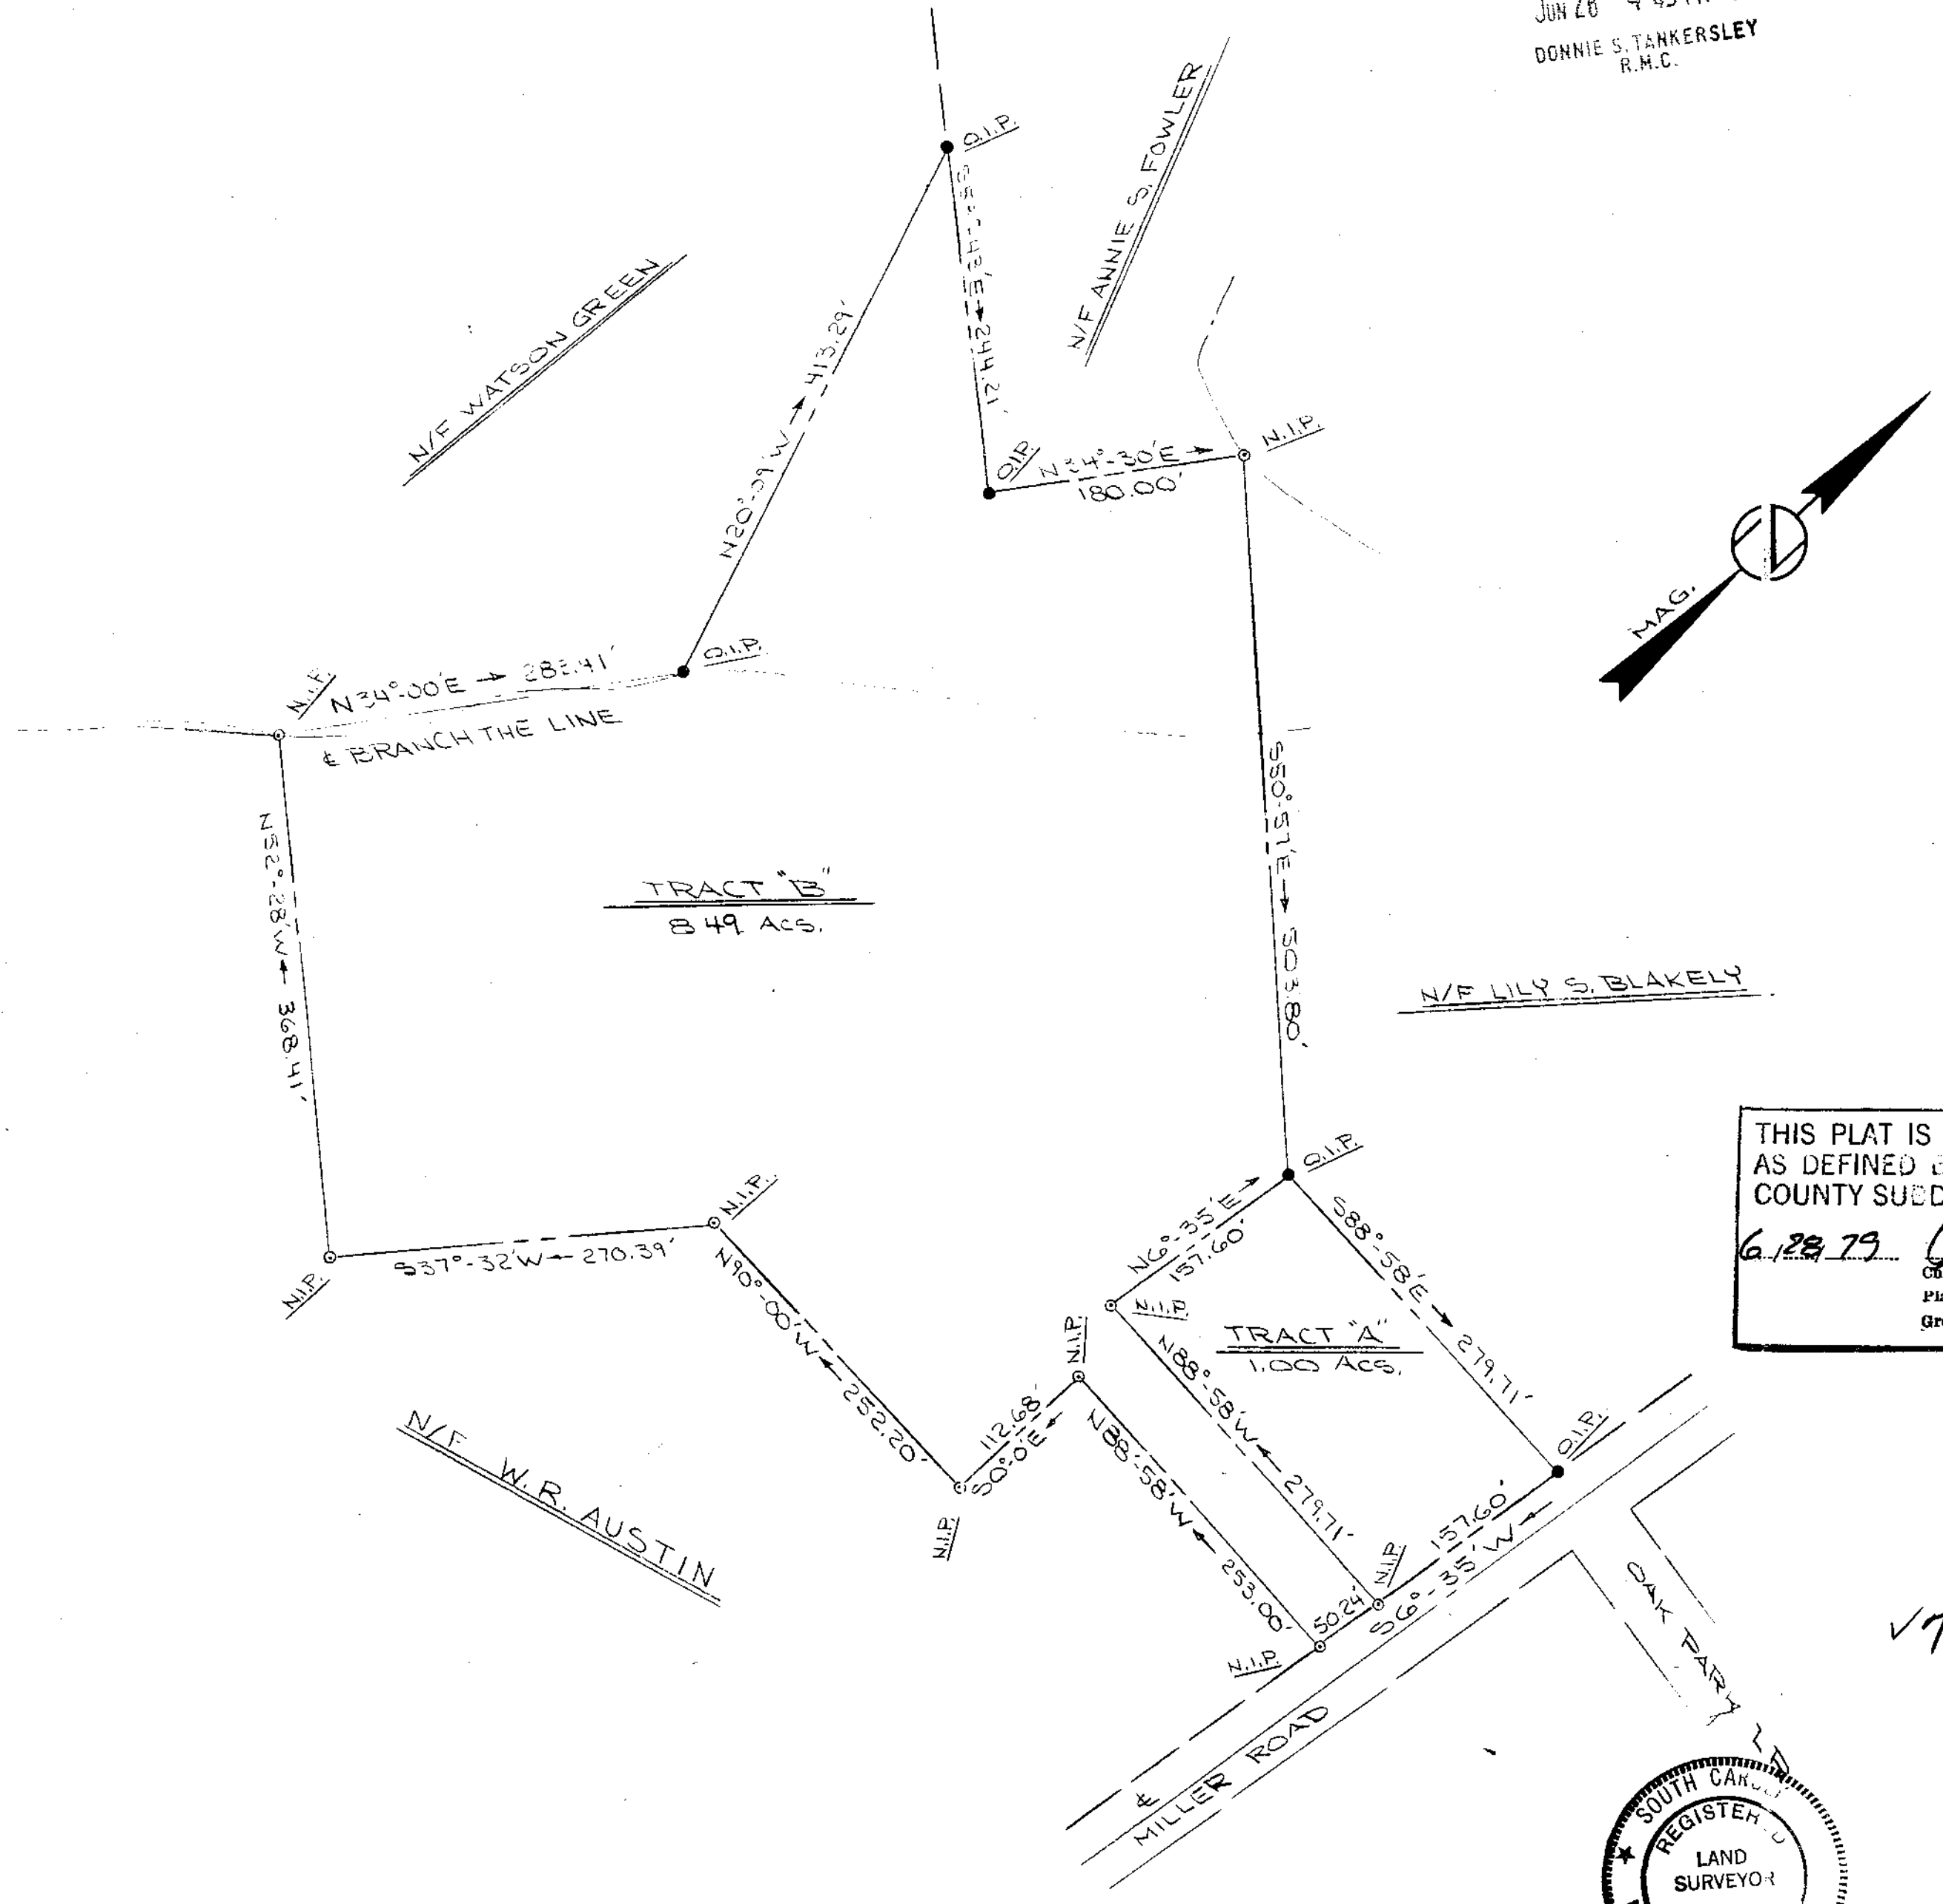

THIS PLAT IS NOT A SUBDIVISION
 AS DEFINED BY THE GREENVILLE
 COUNTY SUBDIVISION REGULATIONS.
 6.28.79 *Orville B. Culler*
 Chairman, Secretary, or Director of
 Planning.
 Greenville County Planning Commission

38824-A
 V7-G. 21 JUN 28 1979
 PLAT
 PROPERTY OF
 W. R. AUSTIN
 MADE AT THE
 REQUEST OF
 WESTMINSTER COMPANY



I CERTIFY THAT THIS PLAT WAS MADE UN-
 DER MY SUPERVISION AND TO THE BEST
 OF MY KNOWLEDGE IS CORRECT.
Mitchell I. Auldin
 REGISTERED LAND SURVEYOR
 6571 June 27, 1979
 BC REG. NO. DATE

SCALE: 1" = 100'
 DATE: MAY 9, 1979
 100 0 100 200

PREPARED BY
 HEANER ENGR. CO., INC.
 GREENWOOD, S. C.

REV. 1 MAY 18, 1979
 REV. 2 JUNE 27, 1979

MICROFILMED