


JUN 11 11 18 AM '79

DONNIE S. TANKERSLEY  
R.M.C.

MICROFILMED

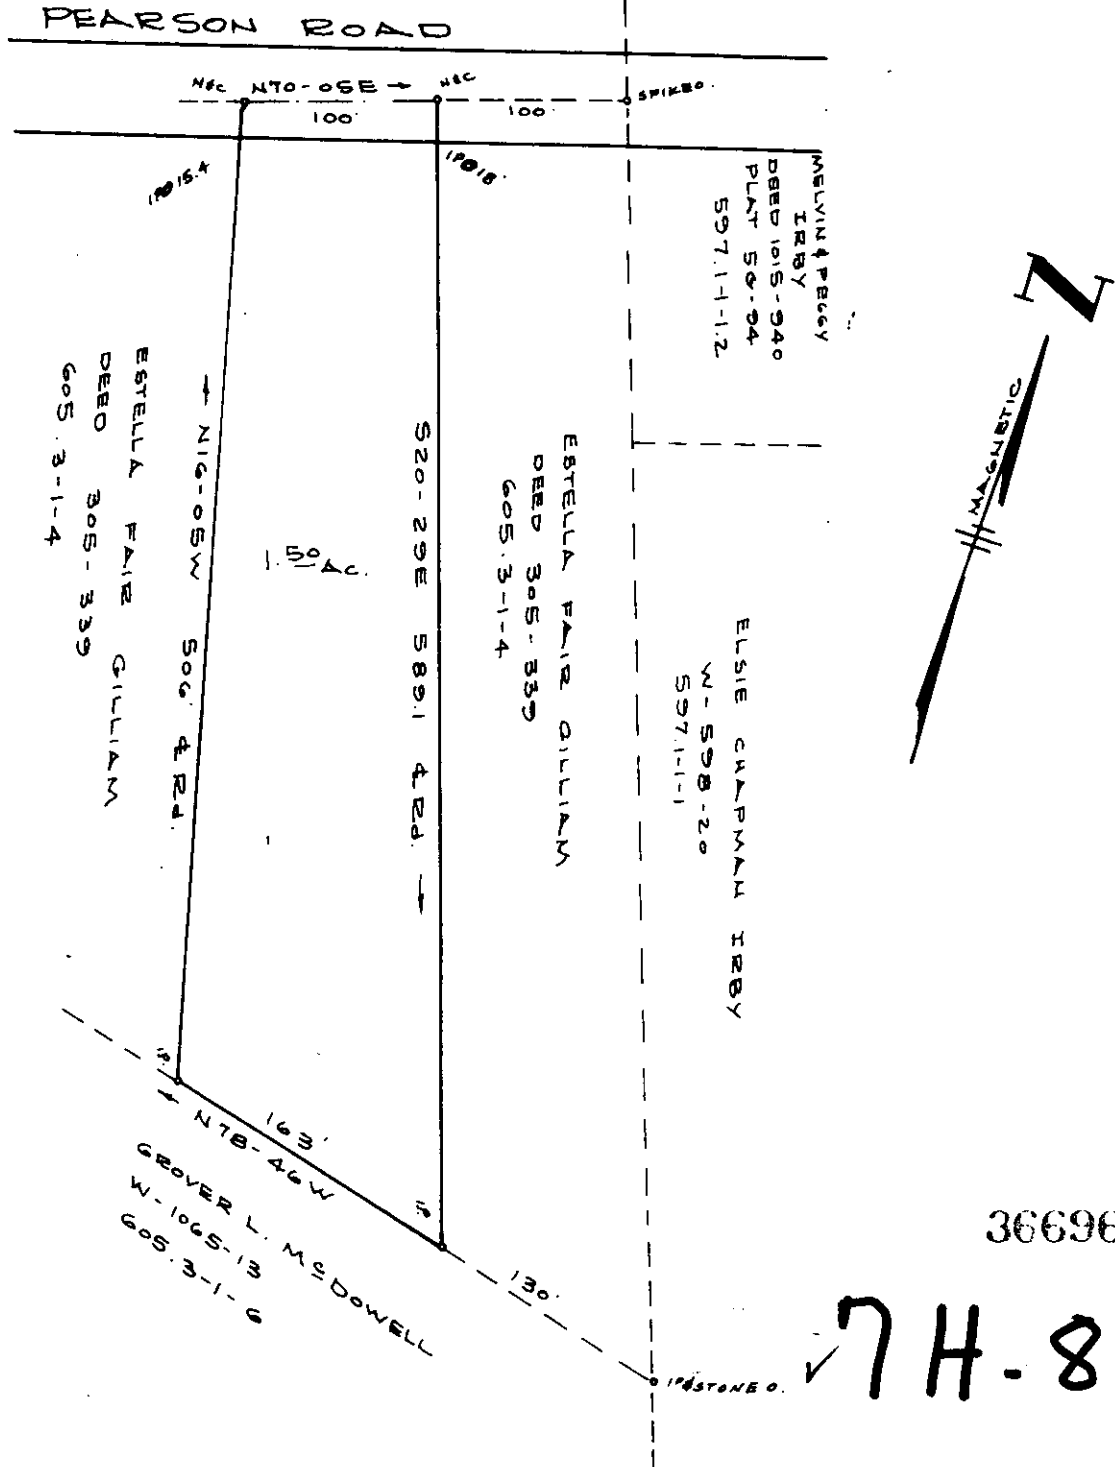

GCTC --- 1 JUN 11 79 1331

I HEREBY CERTIFY THAT THE RATIO  
OF PRECISION OF THE FIELD SURVEY  
IS 1/5000 AS SHOWN HEREON AND  
THE AREA WAS DETERMINED BY  
THE METHOD OF AREA CALCULATION

SURVEY FOR  
DEBBIE GILLIAM WORTHAM  
GREENVILLE, CO. S.C.  
SCALE 1"=100'  
JUNE 1979

JAMES L. STRICKLAND LAND SURVEYOR  
RT. 3 BOX 288AA  
PELZER, S. C. 29669  
(803) 243-3278

James L. Strickland Reg. S.S. No. 4042

1.0001A