


MICROFILMED

FILED
GREENVILLE CO. S. C. - 33 -

JUN 14 10 17 AM '79

DONNIE S. TANKERSLEY R.M.C. 246.0

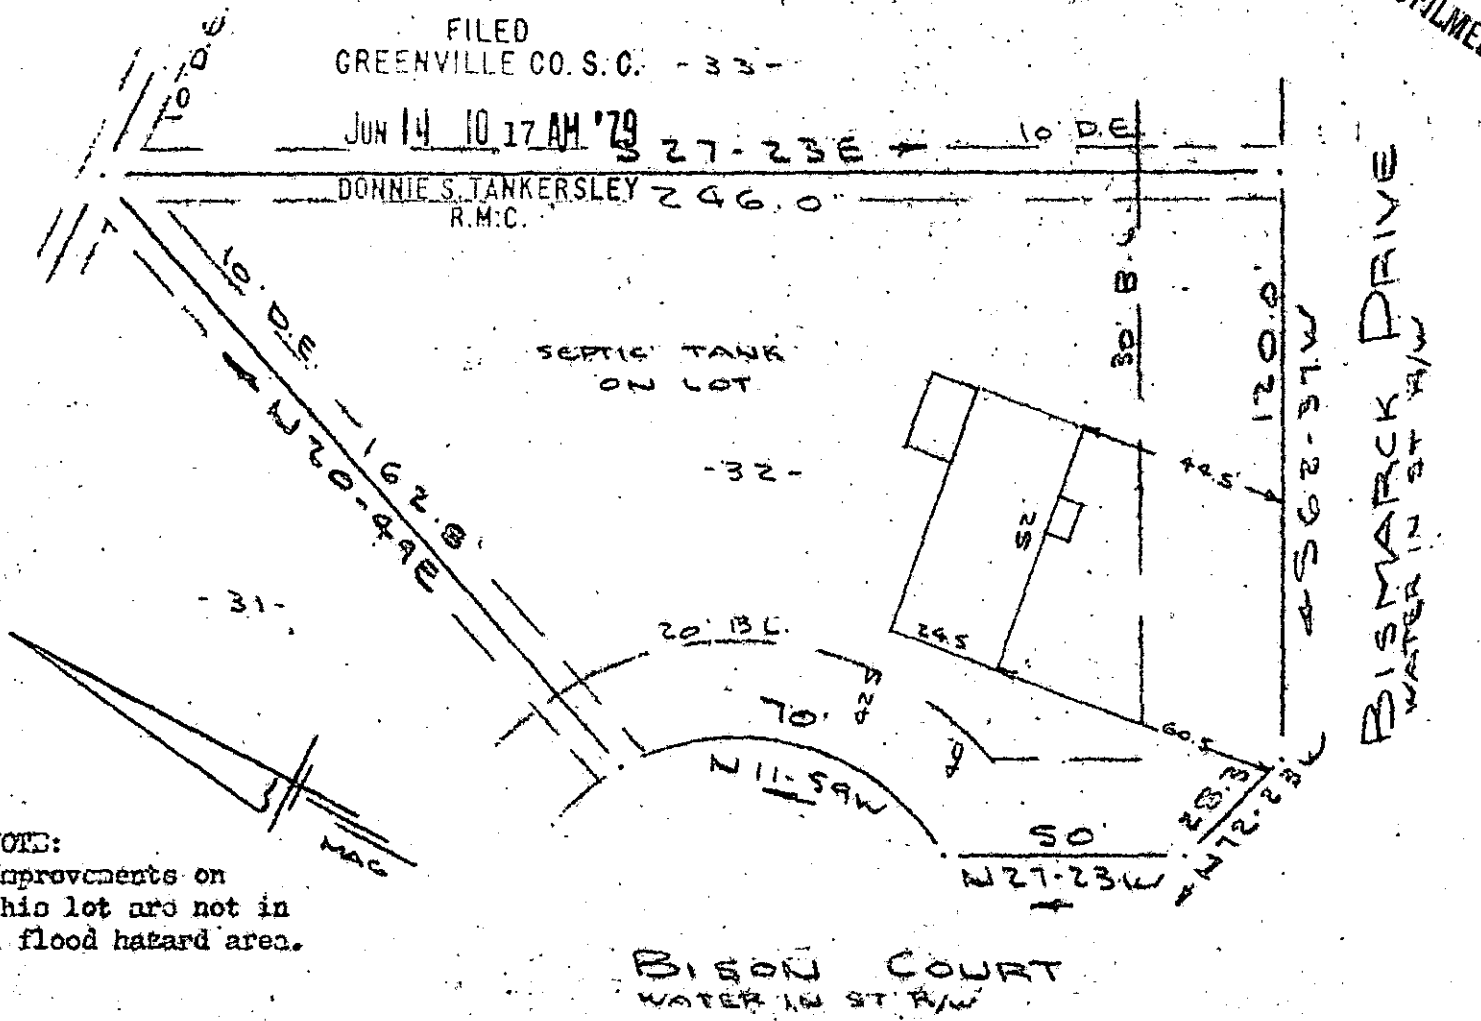

NOTE:
Improvements on
this lot are not in
a flood hazard area.

BISON COURT
WATER IN ST. R/W

PROPERTY OF
CARL K. PERKINS & MARILYN J. PERKINS
NEAR GREENVILLE, S.C.
SCALE: 1" = 40' 12 JUNE 1979

This is to certify that on the 12th day of June, 1979, I surveyed the property shown on this plat, being known as lot 32 on plat of SECTION 2 DAKOTA HILLS and recorded in the REC Office Greenville County, S. C., in Plat Book "5 - D" at Page 77; and that the property lines, walls and buildings are as shown hereon, and that the walls and buildings located on said lot do not encroach or project on adjacent street or property, and that no adjacent walls or buildings encroach or project on said premises, and no power lines cross this property except as shown hereon.

✓ 17-H-20

37164

R. B. Bruce

R. B. Bruce, RLS #1952

CAROLINA SURVEYING CO.
112 Manly St.
Greenville, S. C.

JUN 14 1979

GCTO ---2 JUN 14 79 832

