


MICROFILMED

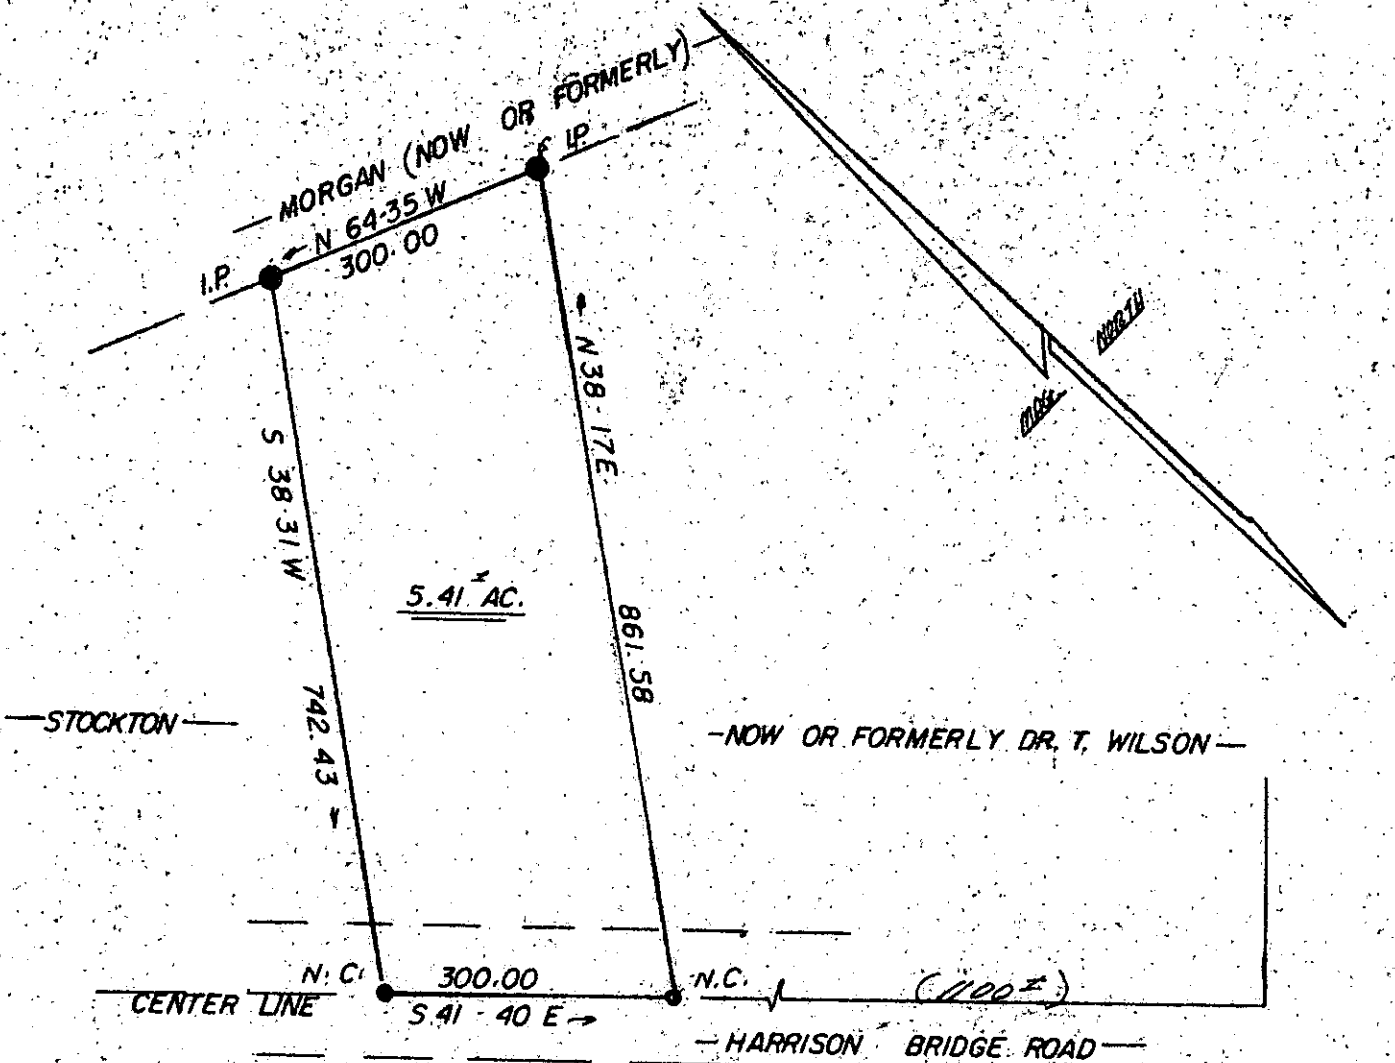

GCTO - JUN 14 79 128 1.00CT

E.C. 1:23,000²
ACREAGE BY D.M.D.

37367

7-H-27

JUN 15 1979

SURVEY FOR:		THOMAS EDWARD DAVIS	
SCALE: 1" = 200'	APPROVED BY:	DRAWN BY:	REVISED:
DATE: 6-11-79	<i>[Signature]</i>	<i>[Signature]</i>	
GREENVILLE COUNTY, SOUTH CAROLINA		DRAWING NUMBER	
ABOVE PARCEL FORMERLY GODDARD PROPERTY		00-79	

FILED
 GREENVILLE CO. S. C.
 JUN 15 4 12 PM '79
 DONNIE S. TAYLOR
 R.M.D.
 11 4 AM '79
 552
 11 4 AM '79