


MICROFILMED

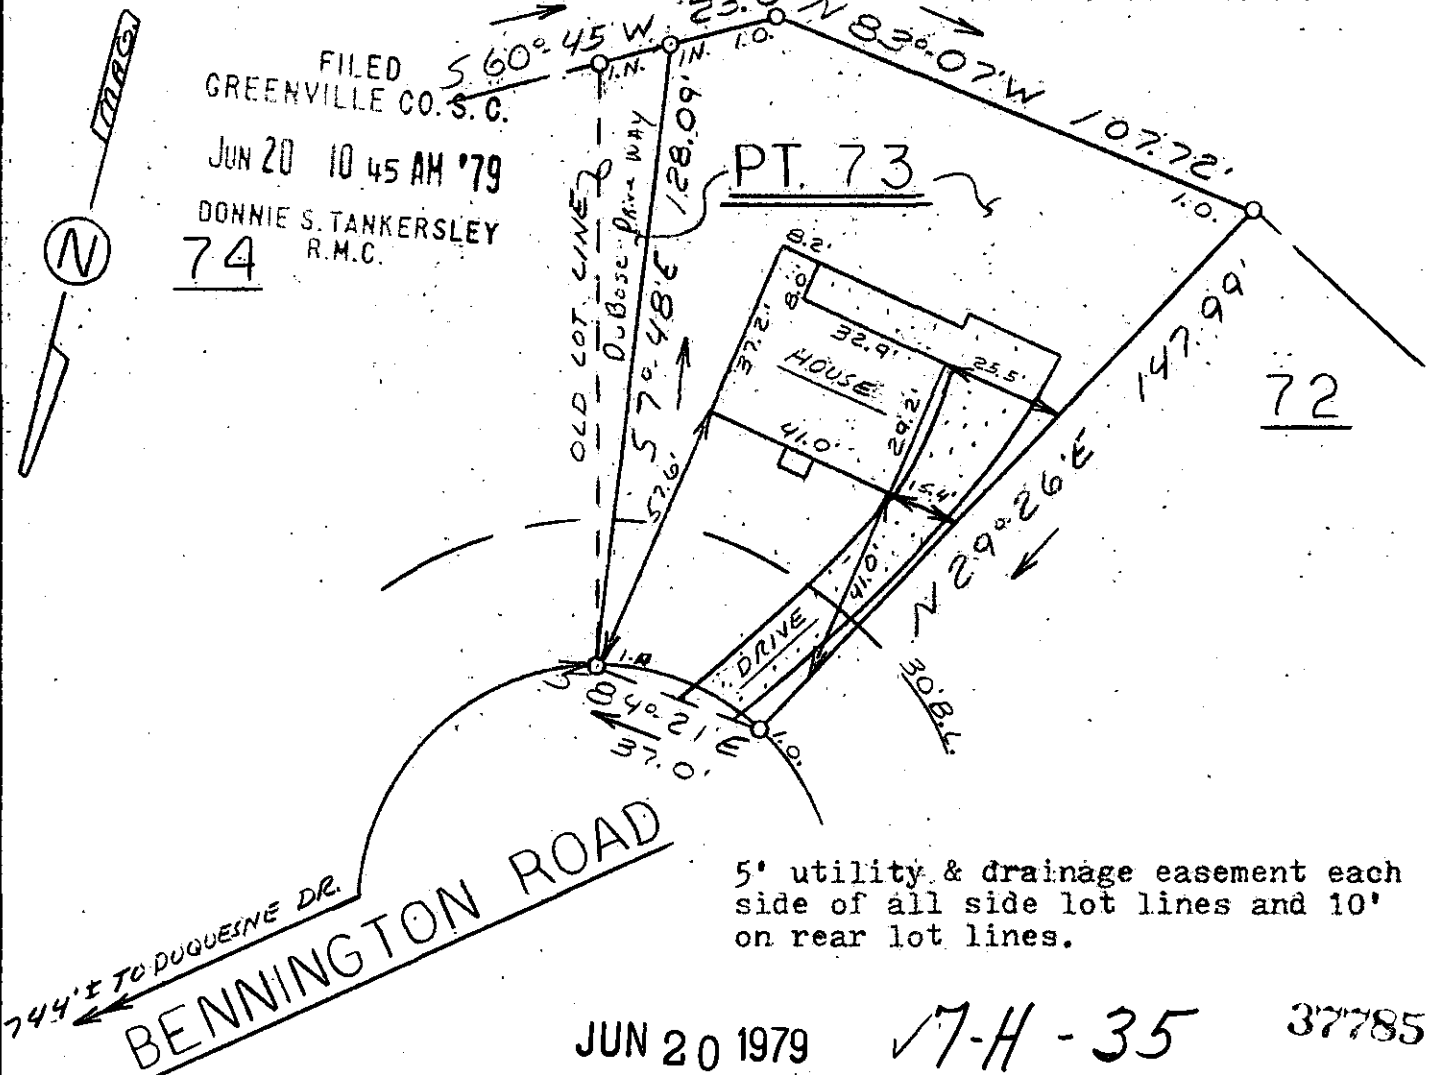


FILED
 GREENVILLE CO. S.C.
 JUN 20 10 45 AM '79
 DONNIE S. TANKERSLEY
 R.M.C.
 74

5' utility & drainage easement each side of all side lot lines and 10' on rear lot lines.

JUN 20 1979 ✓ 7-H-35 37785

This is to certify that on June 14, 1979, I surveyed the property shown on this plat, known as Pt. 73 on Plat of Canebrake I, recorded in the RMC Office of Greenville County in Plat Book 5P on Page 46, and that the property lines, walls and buildings are as shown hereon; that the building located on said lot does not encroach or project on adjacent streets or property, and that no adjacent walls or buildings encroach or project on said premises, and that no utility lines cross this property except as shown hereon. This property is not located in a designated flood hazard area.

James R. Freeland
 James R. Freeland RLS & PE 4781

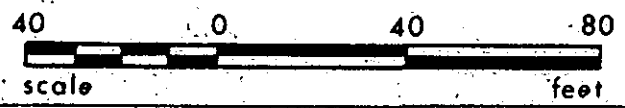

STATE OF SOUTH CAROLINA
GREENVILLE COUNTY
 CANEBRAKE I
 PT. LOT 73
 PROPERTY OF
 DARRYL W. WILSON &
 BRENDA K. WILSON

FREELAND & ASSOCIATES Engineers • Land Surveyors	
GREENVILLE, S.C.	
SURVEY	J.A.
DRAWN	M.C.
CHECK	M.C.
SCALE	1" = 40'
DATE	6-14-79
EWG. NO.	79-3149091