


MICROFILMED

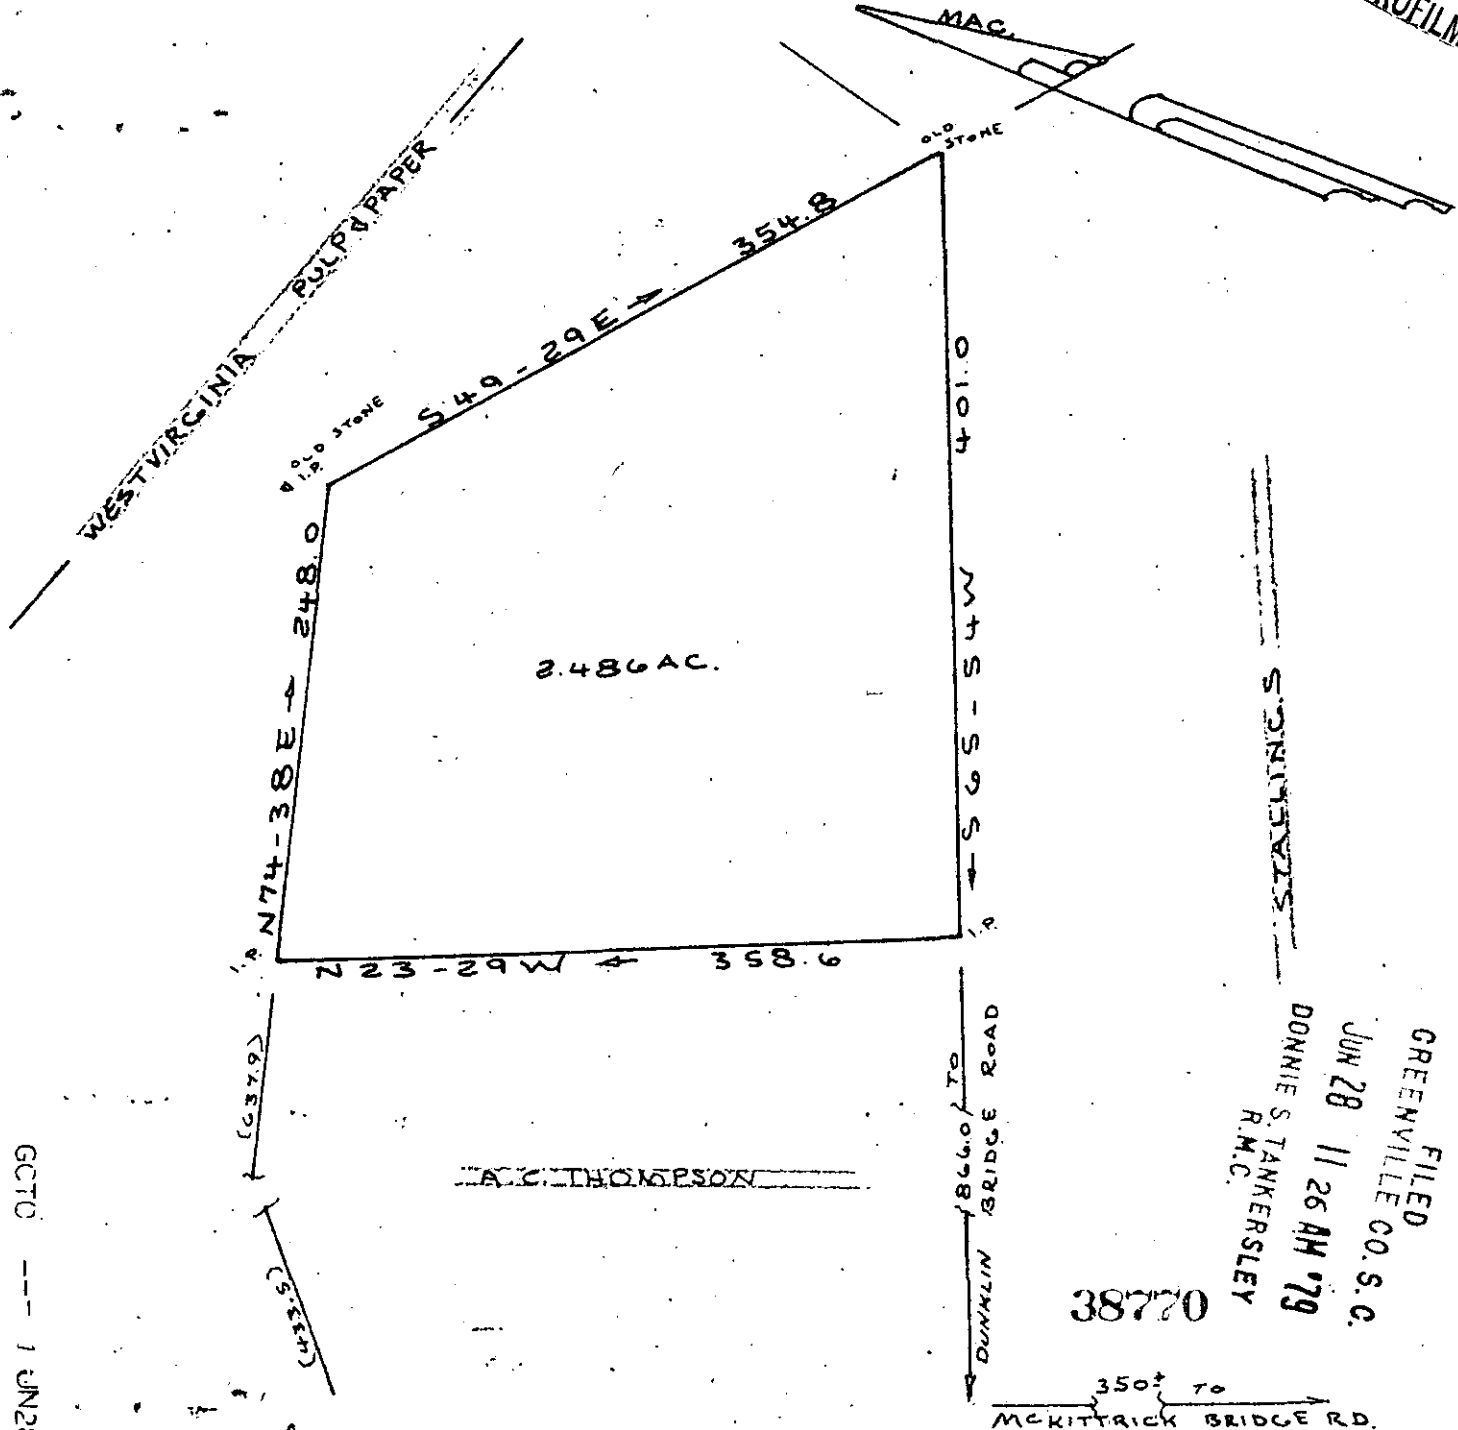

FILED  
 GREENVILLE CO. S.C.  
 JUN 28 11 26 AM '79  
 DONNIE S. TANKERSLEY  
 R.M.C.

38770

350' TO MCKITTRICK BRIDGE RD.

PLAT FOR

FAY CHILDRESS

JUN 28 1979


17-H-69

NEAR FORK SHOALS

GREENVILLE COUNTY S.C.

WEBB SURVEYING & MAPPING CO.

SCALE 1" = 100' MAY 1979

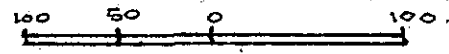

BLK. BK. REF. 579.2 -1- PT. 5-1

GCTO --- JUN 28 79 1308

*Charles F. Webb*  
 Charles F. Webb

CHARLES F. WEBB  
 REGISTERED  
 1577  
 LAND SURVEYOR  
 SOUTH CAROLINA