




Mc LANNON

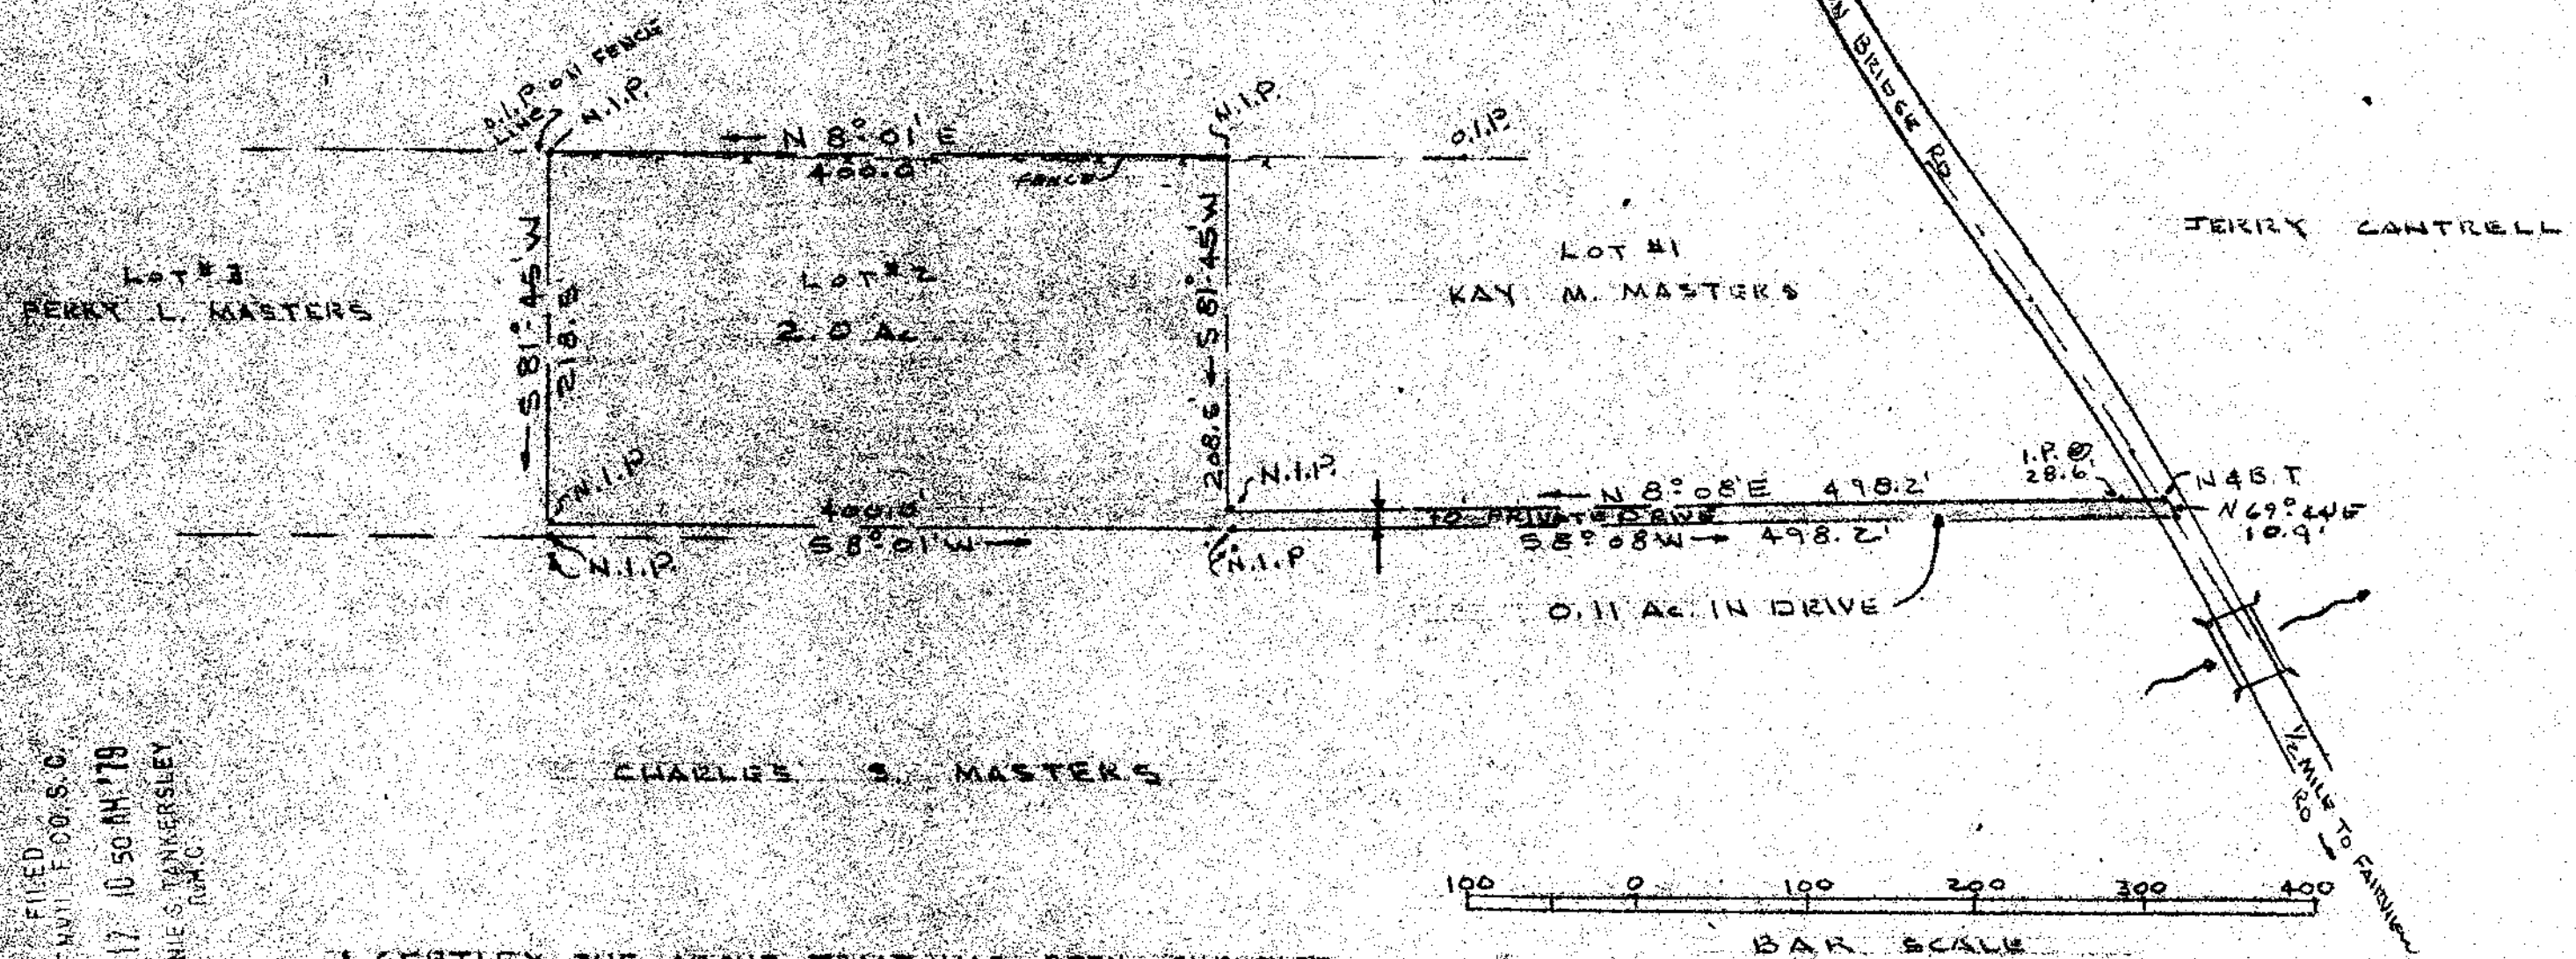

FILED
 GREENVILLE CO., S.C.
 JUN 17 10 50 AM '78
 BONNIE S. DENKERSLEY
 R.M.C.

I CERTIFY THE ABOVE TRACT HAS BEEN SURVEYED
 AND IS AS SHOWN

Keith J. Gould
 S. C. REG. NO. 4233

36871



ABOVE PROPERTY BEING IN
 GREENVILLE CO., FAIRVIEW TOWNSHIP
 SIMPSONVILLE S.C.

REF. DEED BK 658 PG 140

7-I-4

JUN 13 1979

PROPERTY OF CHARLES M. MASTERS		
SCALE: 1" = 100'	APPROVED BY:	DRAWN BY K.T.G.
DATE 7/20/78	REVISED	
GOULD & ASSOC. SURVEYORS		
TAYLORS,		S. C.
LOT No. 2		DRAWING NUMBER

MICROFILMED