


FILED
GREENVILLE CO. S.C.
JUN 13 11 34 AM '79
DONNIE S. TANKERSLEY
R.M.C.

GCTO --- 1 JUN 13 79 035




NOTE: Sanitary sewer information taken from Gantt Water and Sewer Department drawings.

NOTE: ALL LOT NUMBERS REFER TO GREENVILLE COUNTY TAX BLOCK NUMBERS
TAX BLOCK NO. WG. 6-1-1-32

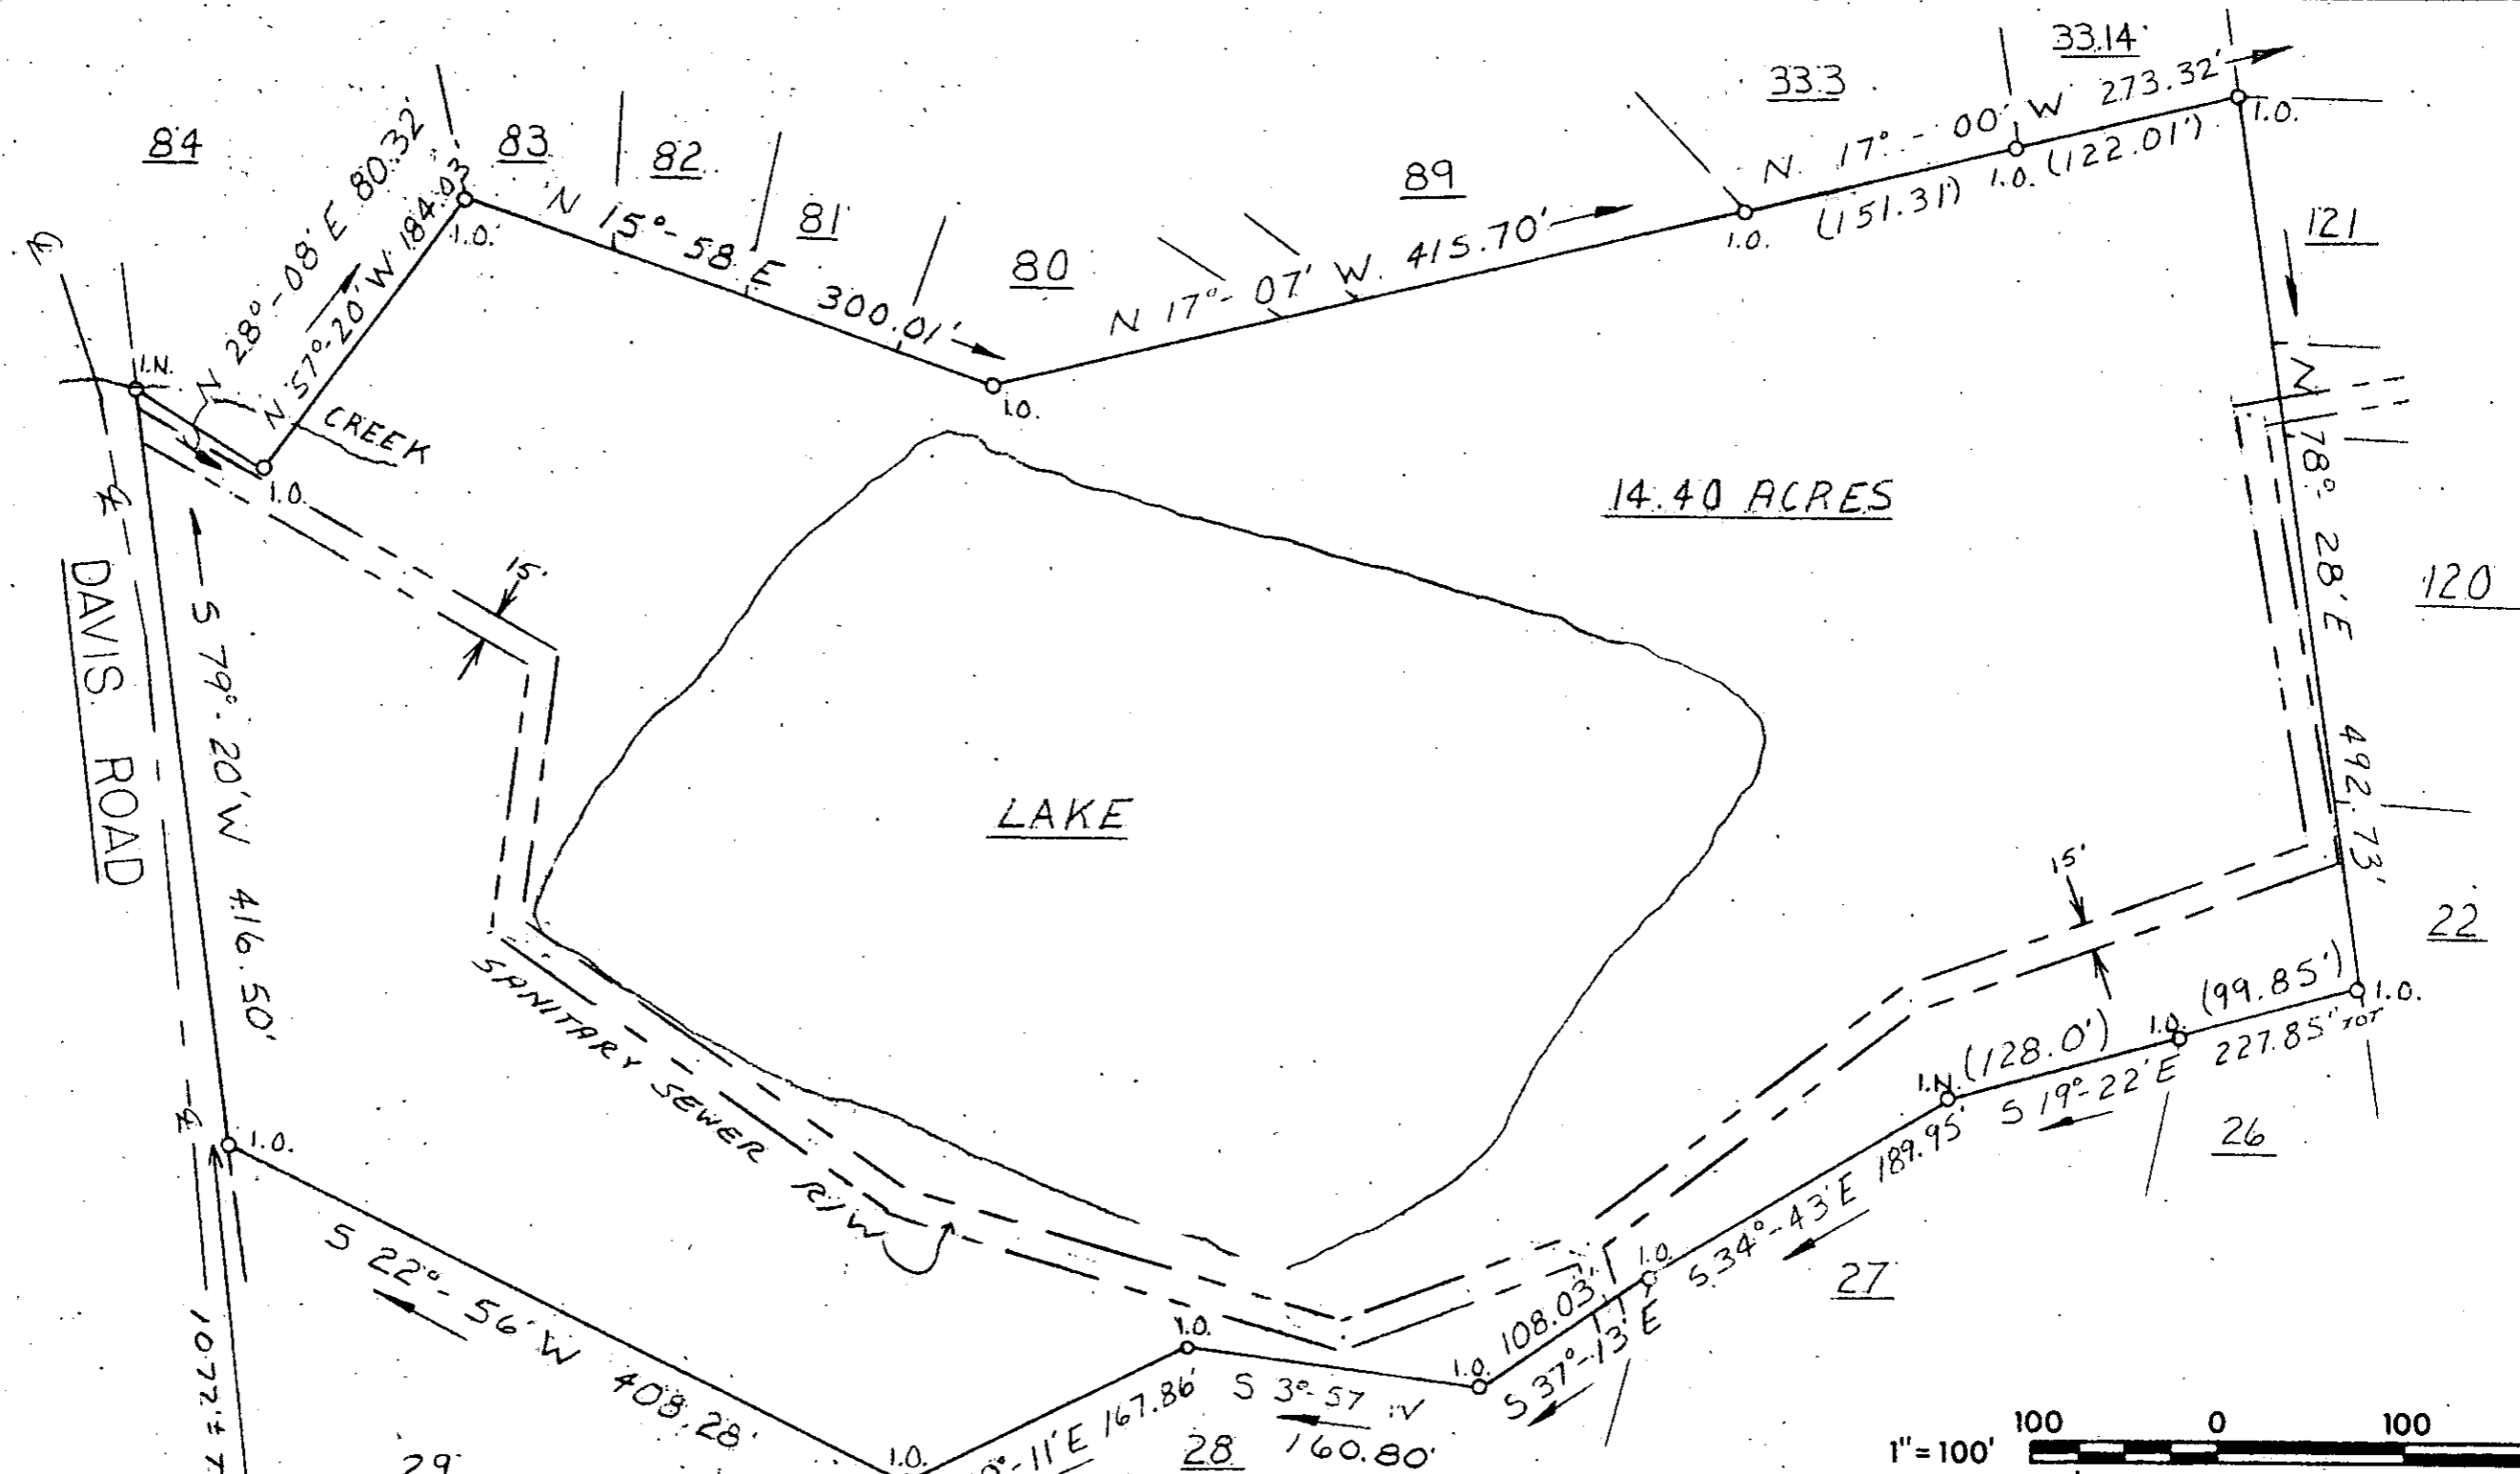

36985 7-1-6

JUN 13 1979

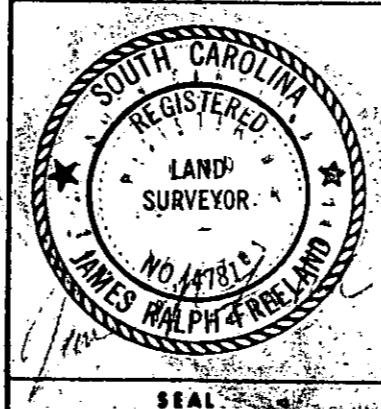

STATE OF SOUTH CAROLINA
GREENVILLE COUNTY
PROPERTY OF
HAMERSBORN INC.

FREELAND & ASSOCIATES Engineers • Land Surveyors GREENVILLE, S. C.	
SURVEY	R.P.
DRAWN	S.P.
CHECK	MC
SCALE	1" = 100'
DATE	6-5-79
DWG. NO.	79-3475

MICROFILMED