

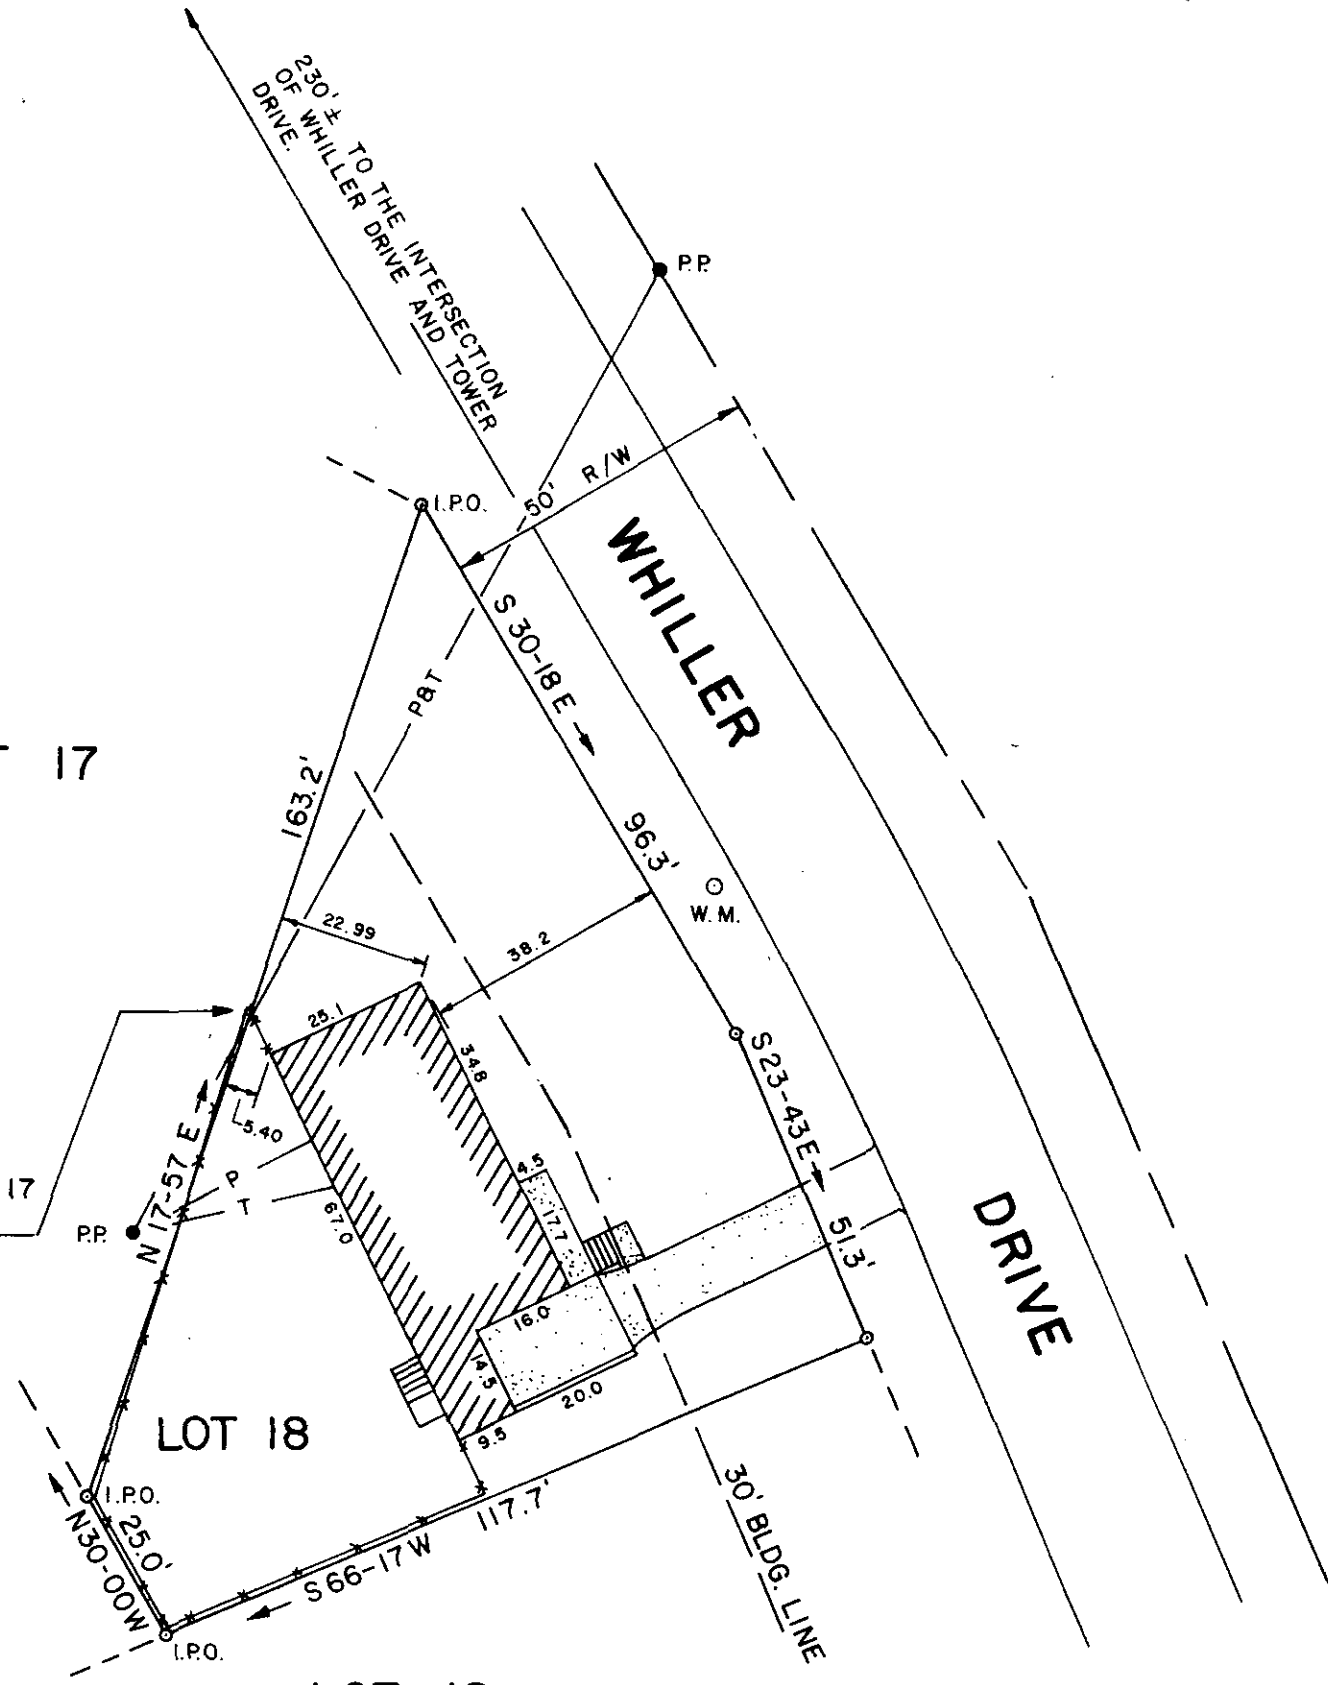


GCTO --- 1 JUN 28 79 1344

2.00CI

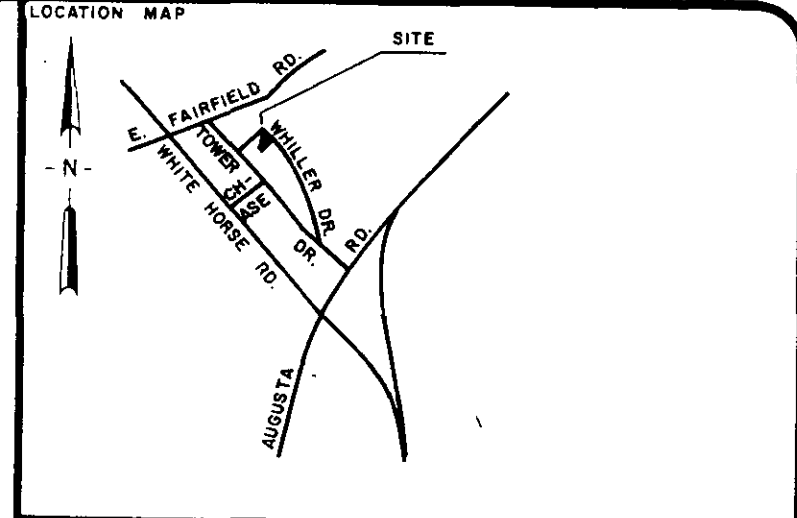

NOTE: CHAIN LINK FENCE
ENCROACHES ON LOT 17
APPROX. .4 FEET.

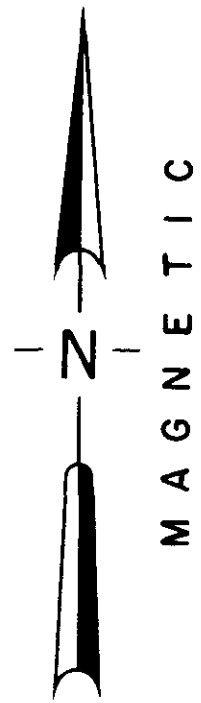

CERTIFICATION
I hereby certify that the measurements as shown on this plat are correct and that there are no encroachments or projections other than shown. This lot is not in a flood plain.

William N. ...
SIGNATURE
7261
REG. NUMBER
27 June 79
DATE

REFERENCES

PROPERTY SURVEY FOR
WAYNE AND DELORES
ROBINSON
LOT 18
PARK LANE TERRACE SUBDIVISION

GREENVILLE SOUTH CAROLINA

GRAPHIC SCALE 0 30 60
1" = 30'

DRAWN STH	DESIGN STH	CHECK WNS	DATE 27 JUNE 79	SCALE 1" = 30'
--------------	---------------	--------------	--------------------	-------------------

FILE	JOB NO. 79001-78
------	---------------------

ARBOR ENGINEERING
P.O. BOX 263, GREENVILLE, S.C.
LANDSCAPE ARCHITECTS-ENGINEERS-LAND SURVEYORS

FILED
GREENVILLE CO. S. C.
JUN 28 3 44 PM '79
DONNIE S. TANKERSLEY
R.M.C.

38774
7-I-21 JUN 28 1979

MICROFILMED