


MICROFILMED

FILED
GREENVILLE CO. S.C.
JUL 6 10 03 AM '79
DONNIE S. TANKERSLEY
R.M.C.

LEINSTER

PROPOSED NEW PROP.
LINE -

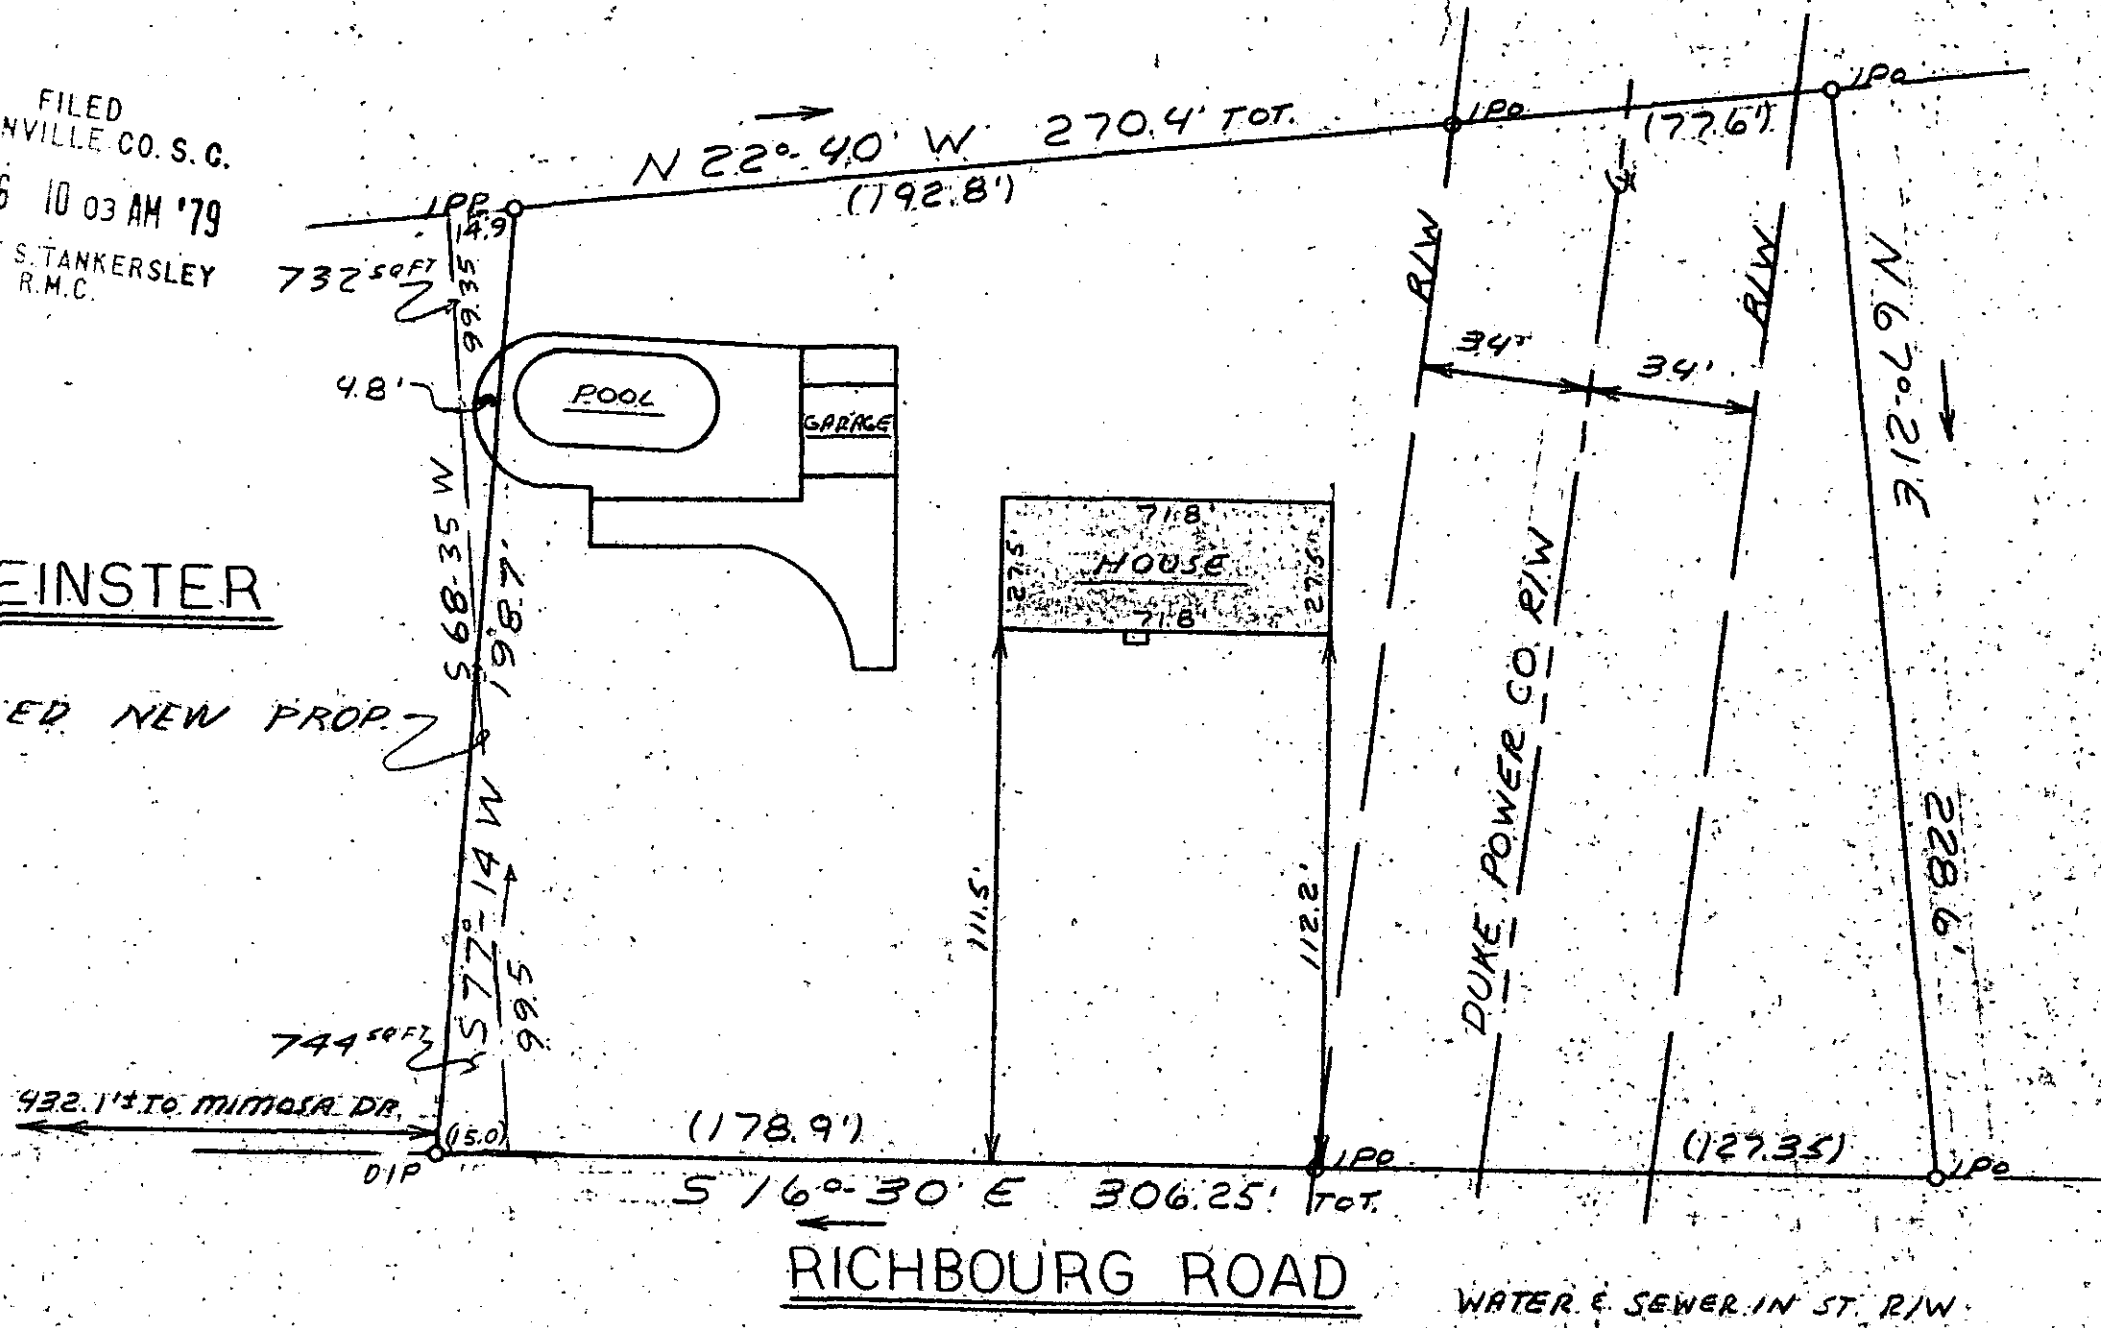

This is to certify that on March 6, 1979, I surveyed the property shown on this plat known as Property of Burgess Goodbrad recorded in the RMC Office of Greenville County in Plat Book 5A On Page 123, and that the property lines, walls, and buildings are as shown hereon; that the building located on said lot does not encroach or project on adjacent streets or property and that no adjacent walls or buildings encroach or project on said premises, and that no utility lines cross this property except as shown hereon. This property is not located in a designated flood hazard area.

James R. Freeland
James R. Freeland RLS & PE 4781

JUL 6 1979

277.2-2-2.1

682

2 I - 28

	STATE OF SOUTH CAROLINA GREENVILLE COUNTY	FREELAND & ASSOCIATES Engineers • Land Surveyors GREENVILLE, S. C.
	PROPERTY OF FIDELITY FEDERAL SAVINGS AND LOAN	SURVEY <i>ML</i> DRAWN <i>ML</i> CHECK <i>WBH</i> SCALE 1" = 40' DATE 3-6-79 DWG. NO. 79-2979