

This is to certify that on July 6, 1979, I surveyed the property shown on this plat, known as Plat 3 on Plat of Marion V. Cox and Elizabeth H. McElrath Property, recorded in the RMC Office of Greenville County in Plat Book 00 on Page 432, and that the property lines, walls and buildings are as shown hereon; that the building located on said lot does not encroach or project on adjacent streets or property; and that no adjacent walls or buildings encroach or project on said premises, and that no utility lines cross this property except as shown hereon. This property is not located in a designated flood hazard area. This plat also includes a portion of W. V. Cox Property.


John C. Calhoun

James R. Freeland RLS & PE 4781

FILED
GREENVILLE CO. S.C.

JUL 17 1904 PH '79

DONNIE S. TANKERSLEY
R.M.C.

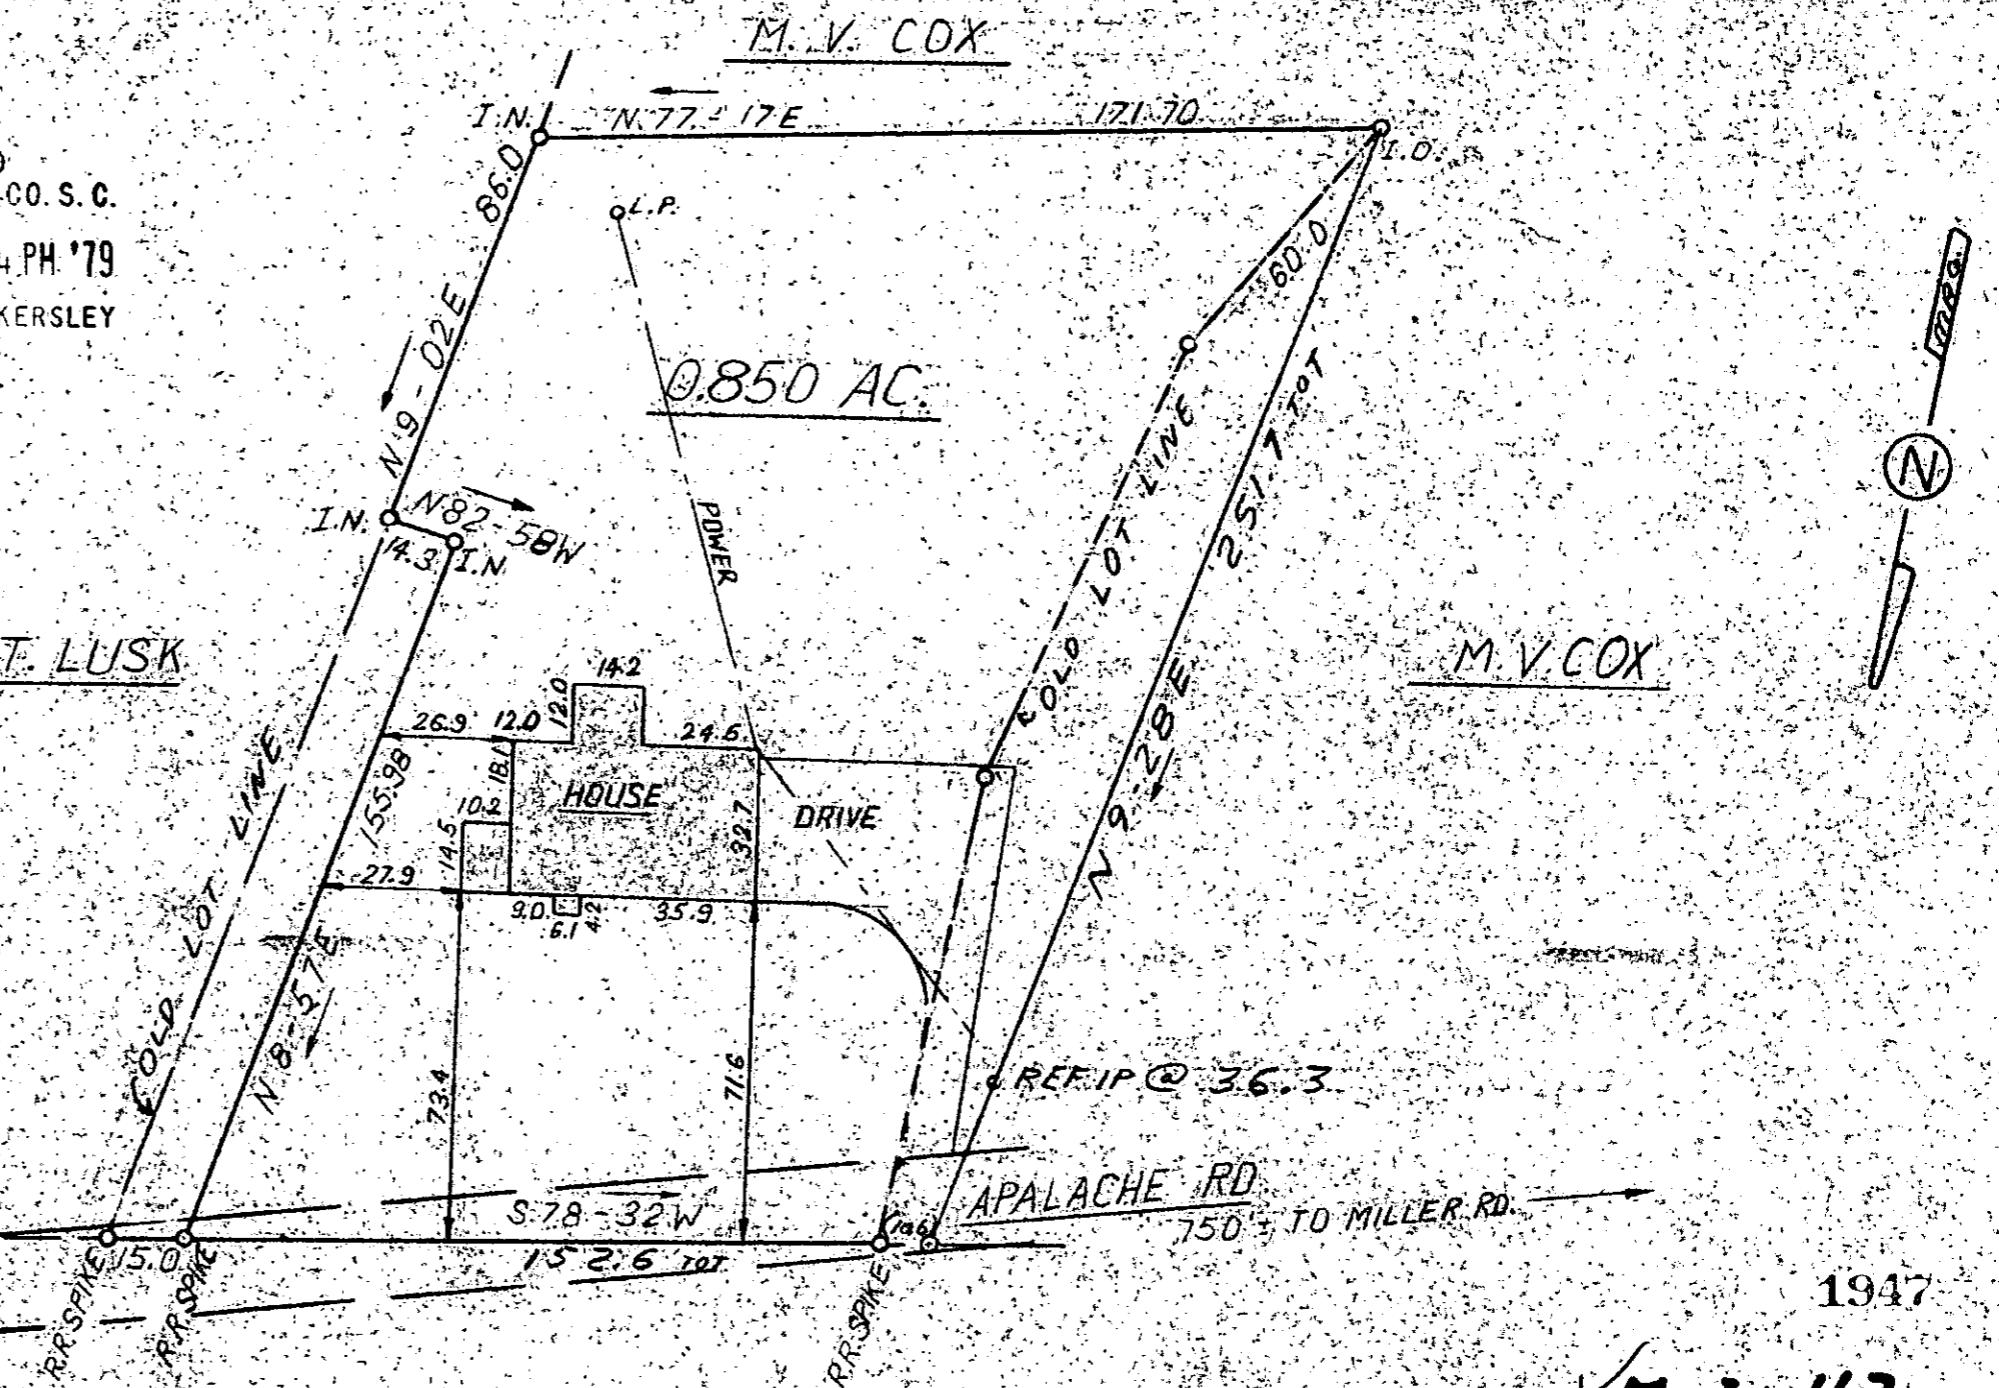

JUL 17 1979

536.2-1-92.1



**STATE OF SOUTH CAROLINA
GREENVILLE COUNTY**

PROPERTY OF

FREDERICK W. HYSLOP JR.
MARIAN S. HYSLOP

FREELAND & ASSOCIATES
Engineers • Land Surveyors

GREENVILLE, S.C.

Survey 06

RAWN, R.R.

NECK *mico*

SALE / 40%

DATE 7/23/79
SERIAL NO. 15245-10

NO. 117 - 3623