
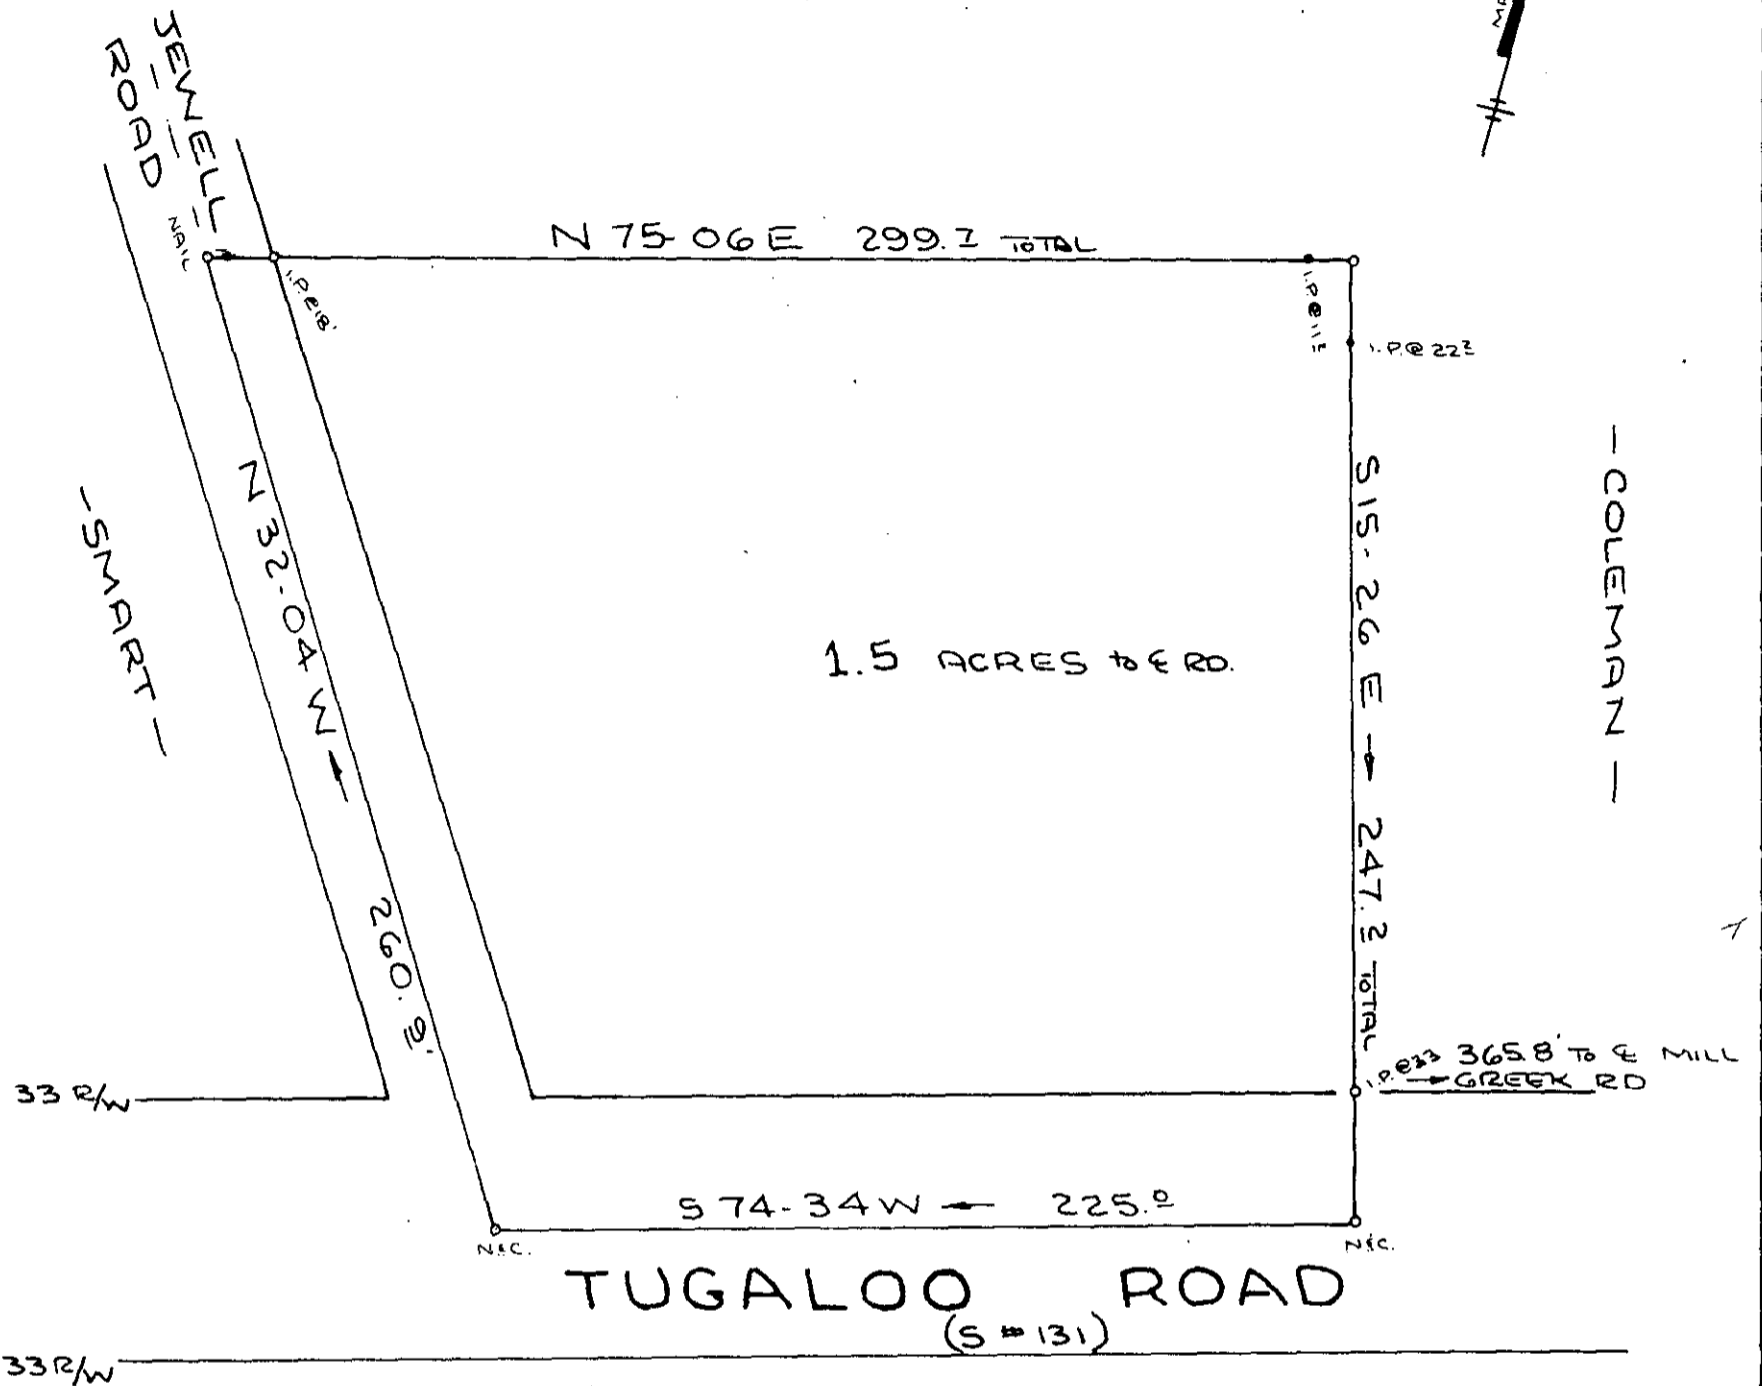


FILED
GREENVILLE CO. S. C.
JUL 27 10 00 AM '79
DONNIE S. TANKERSLEY
R.M.C.

- COLEMAN -

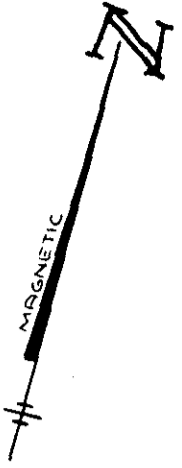

TUGALOO ROAD
(S # 131)

SURVEY FOR
ROBERT J. COLEMAN
DEBRA G. COLEMAN


JUL 27 1979

NEAR TRAVELERS REST - GREENVILLE CO.

SOUTH CAROLINA

JULY 20, 1979

SCALE: 1" = 50'

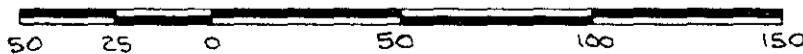

7-I-53
3117



W. R. WILLIAMS, JR.
ENGINEER/SURVEYOR
P. E. & L. S. No. 3979
15 S. MAIN STREET
TRAVELERS REST, S. C.
29690

"I hereby certify that the ratio of precision of the field survey is 1/5000 as shown hereon and the area was determined by DMD method of area calculation."

W. R. Williams, Jr. P. E. & L. S. No. 3979

WRW
21 Oct 1

F.B.#31

513.2-2-32