


FILED  
 GREENVILLE CO. S. C.  
 JUL 31 2 05 PM '79  
 DONNIE S. TANKERSLEY  
 R.M.C.

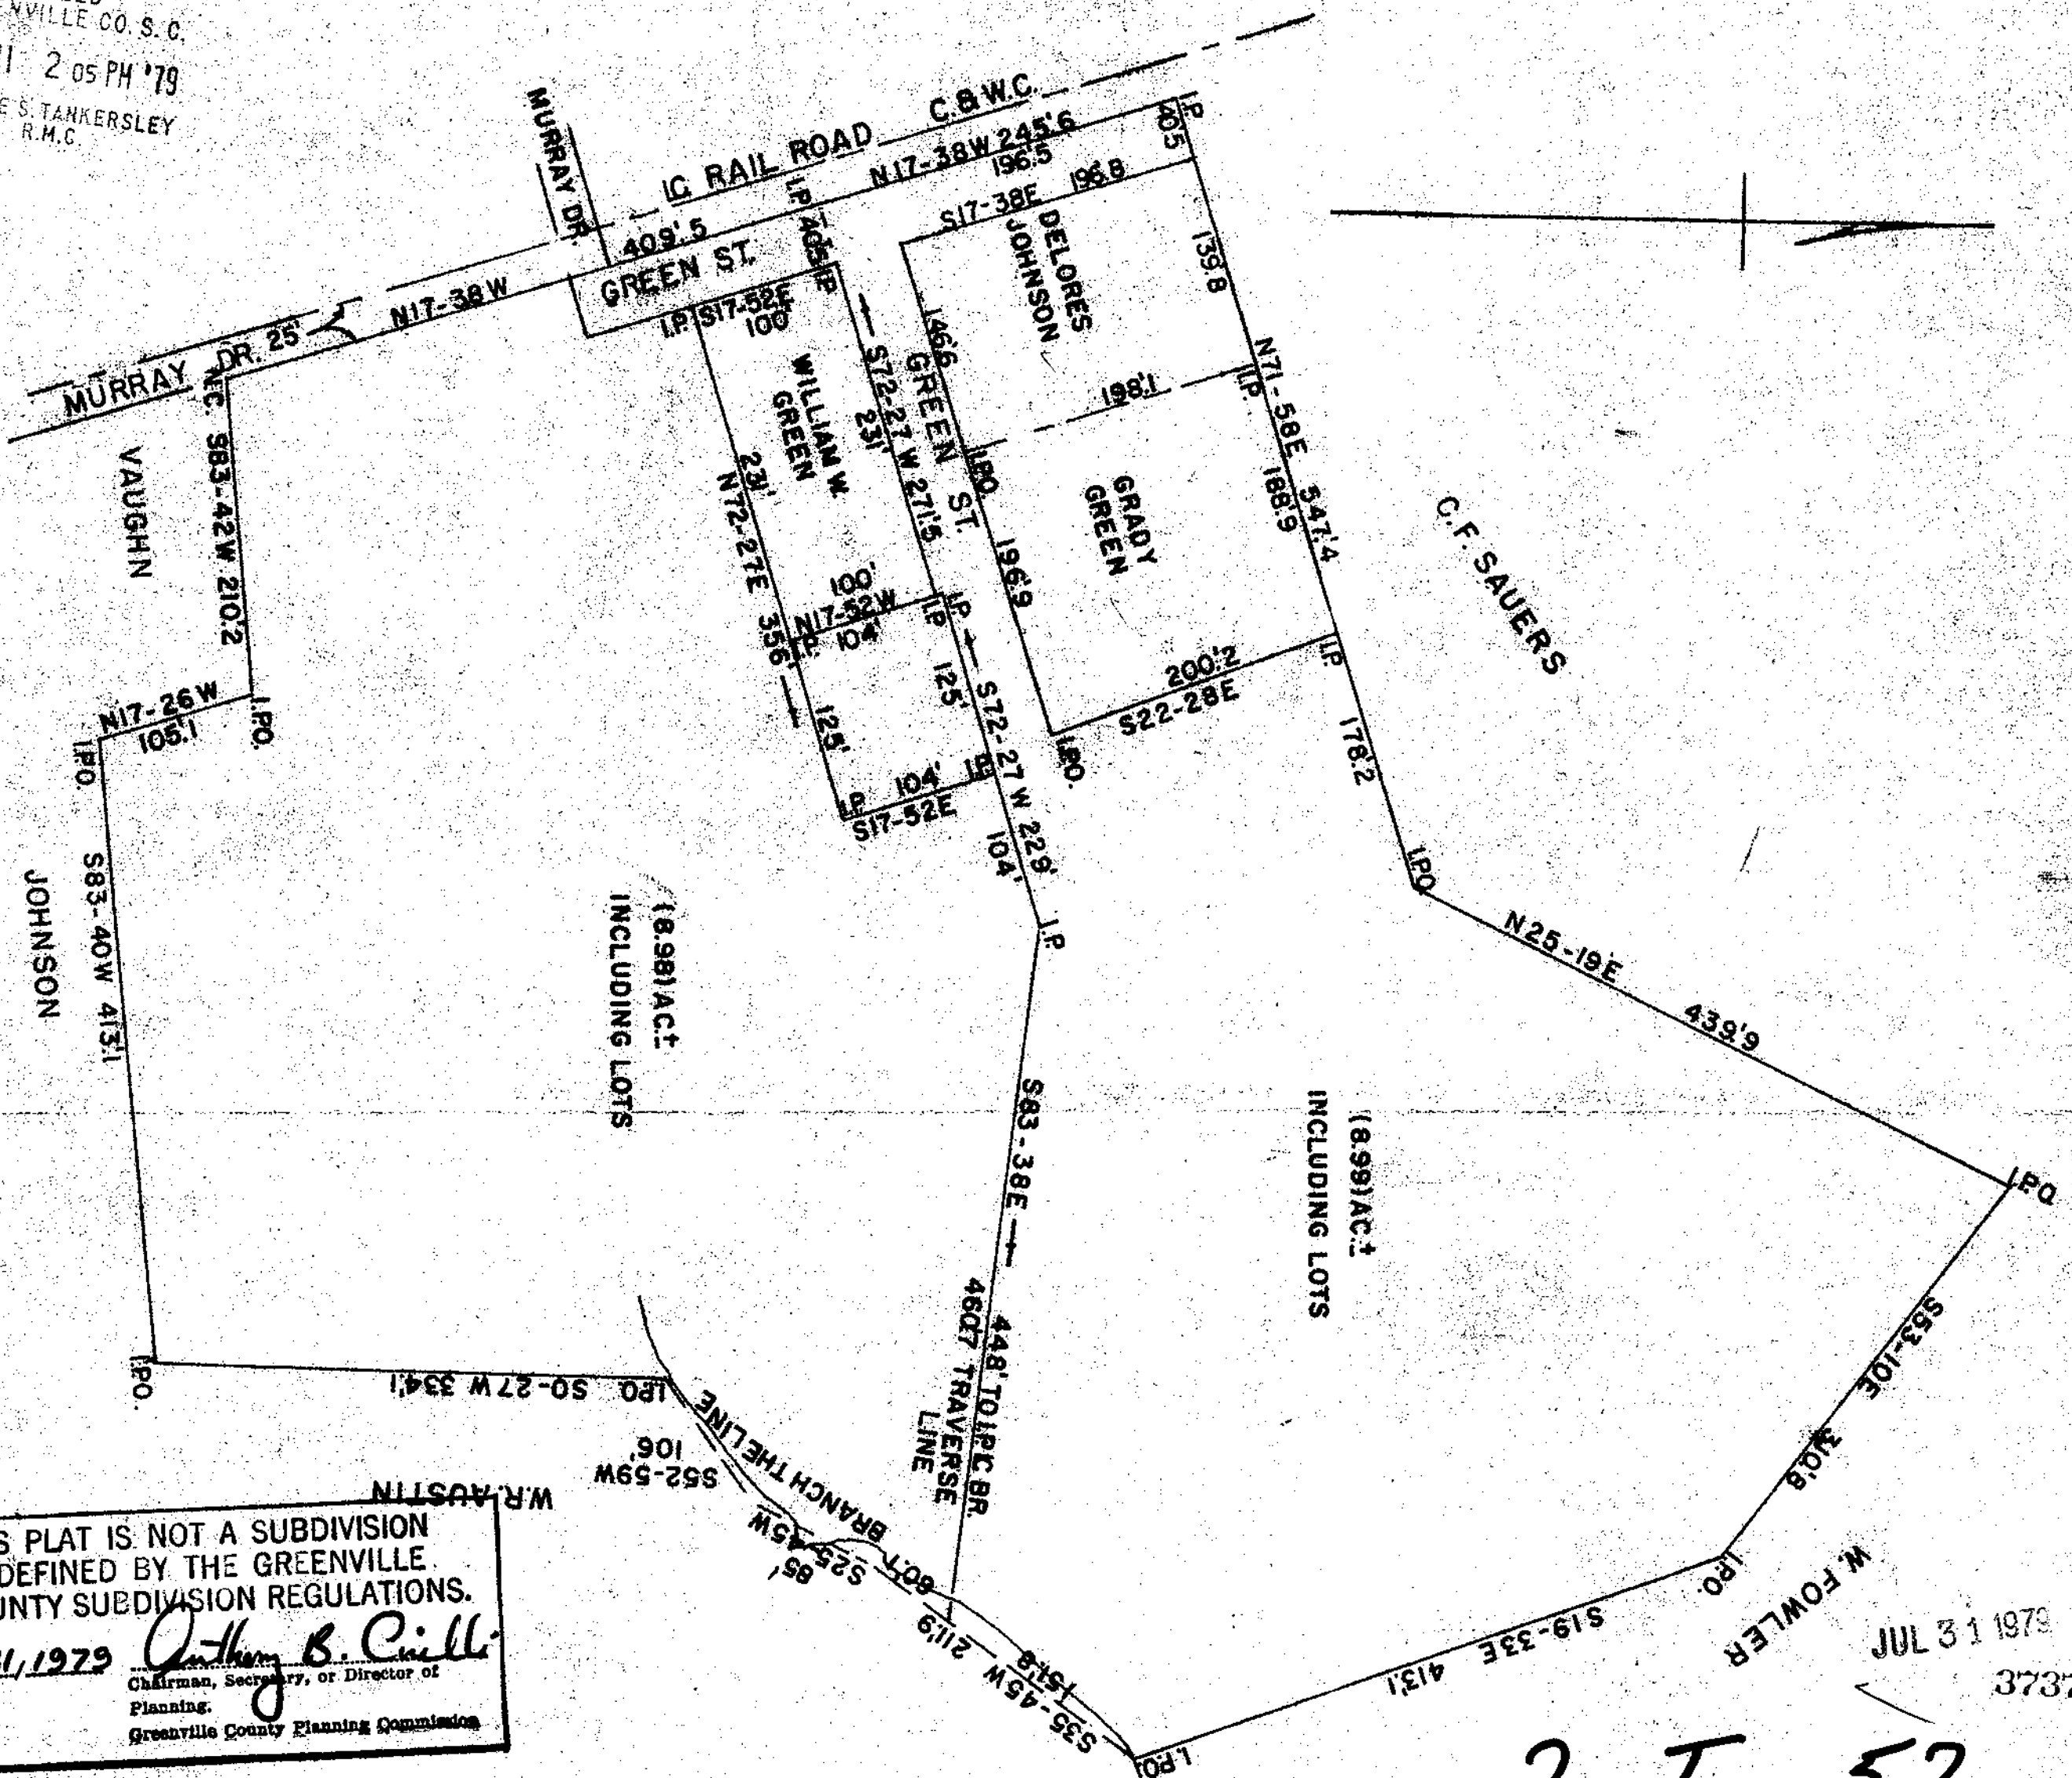

STATE OF SOUTH CAROLINA  
 GREENVILLE COUNTY  
 THE ABOVE PLAT REPRESENTS THE DIVISION OF WATSON GREEN'S PROPERTY  
 LOCATED IN OR NEAR VAUGHN.

14-1004

APPROVED AND  
 JOHN G. SMITH  
 REG. 15, NO. 1143

(8.98) AC.  
 INCLUDING LOTS

(8.99) AC.  
 INCLUDING LOTS



THIS PLAT IS NOT A SUBDIVISION  
 AS DEFINED BY THE GREENVILLE  
 COUNTY SUBDIVISION REGULATIONS.  
 7.31.1979 *Anthony B. Cuill*  
 Chairman, Secretary, or Director of  
 Planning.  
 Greenville County Planning Commission

REB 859 9:06 PM '79

200 M

JUL 31 1979  
 3737

2-I-57

MICROFILMED