

FILED
GREENVILLE CO. S.C.
JUL 11 1 25 PM '79
DONNIE S. TANKERSLEY
R.M.C.

JUL 11 1979

1176


7.g.33 ✓

PROPERTY OF
RICHARD MARVIN BURNS
GREENVILLE CO. MAULDIN, S. C.

Scale 1"=100' Mar. 17, 1979
T.H. Walker Jr. Reg. L.S. 3182
300 Maple Dr. Mauldin, S.C.



T.H. Walker Jr.

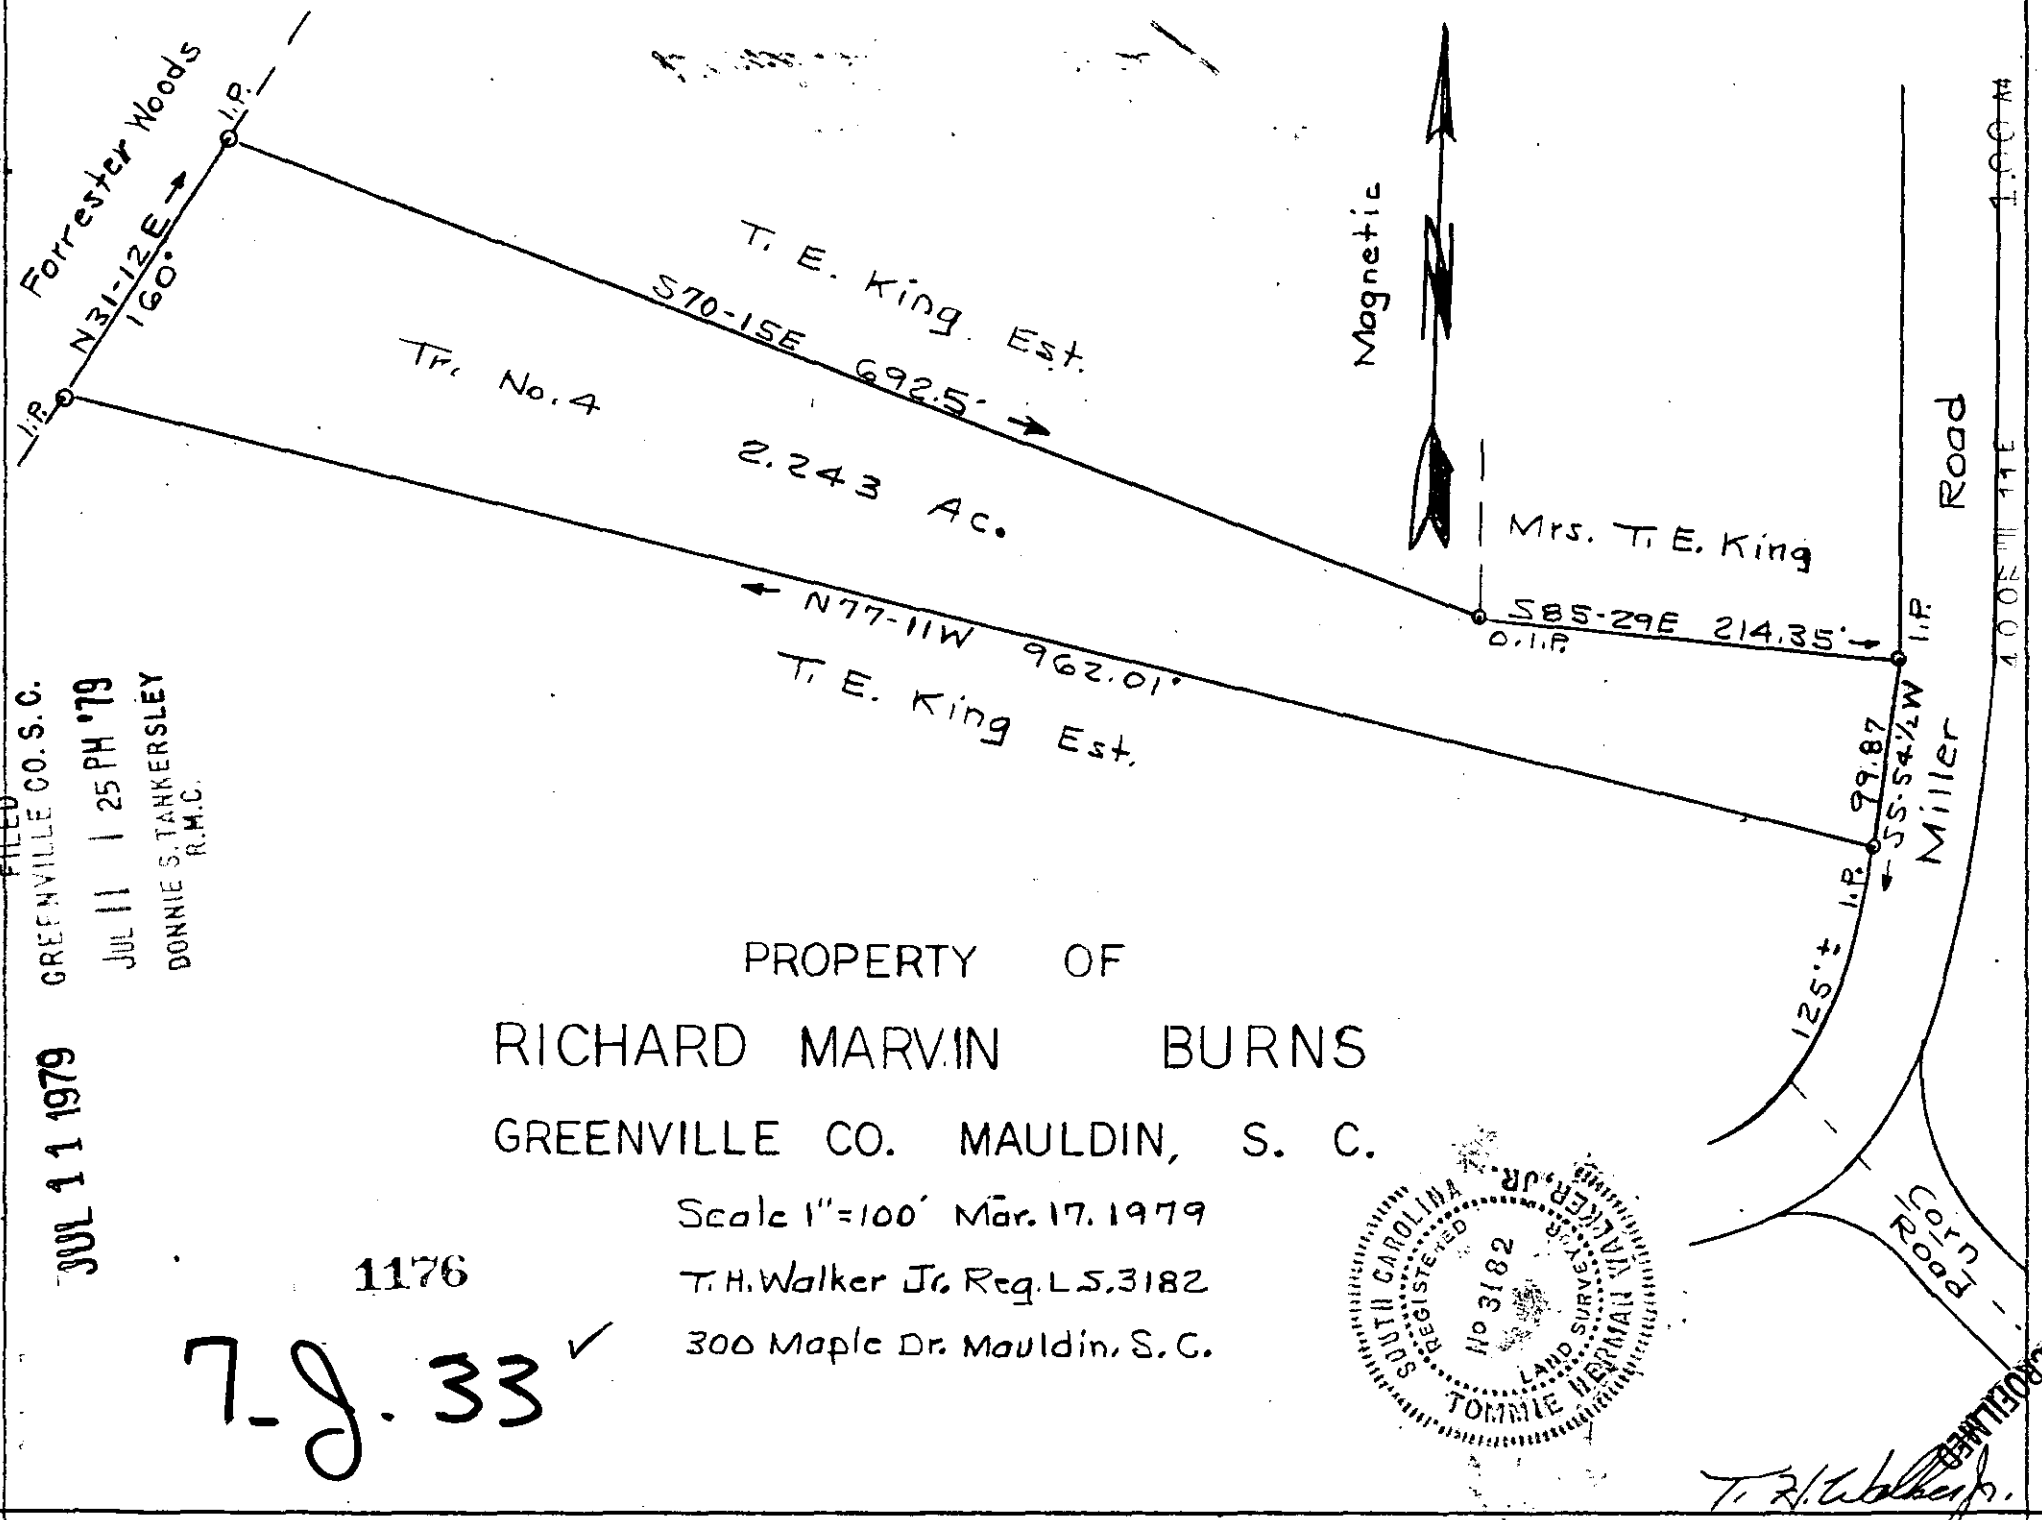

Forrester Woods
N31-12 E
160.0'

Tr. No. 4

T. E. King Est.
S70-15E 692.5'

2.243 Ac.

N77-11W 962.01'
T. E. King Est.

Mrs. T. E. King

S85-29E 214.35'

99.87'

S5-54 1/2 W
Miller

Road

1.00 A

125.0'

100' Road