


MICROFILMED

WILLIAM SLOAN & WAYNE B. SMITH

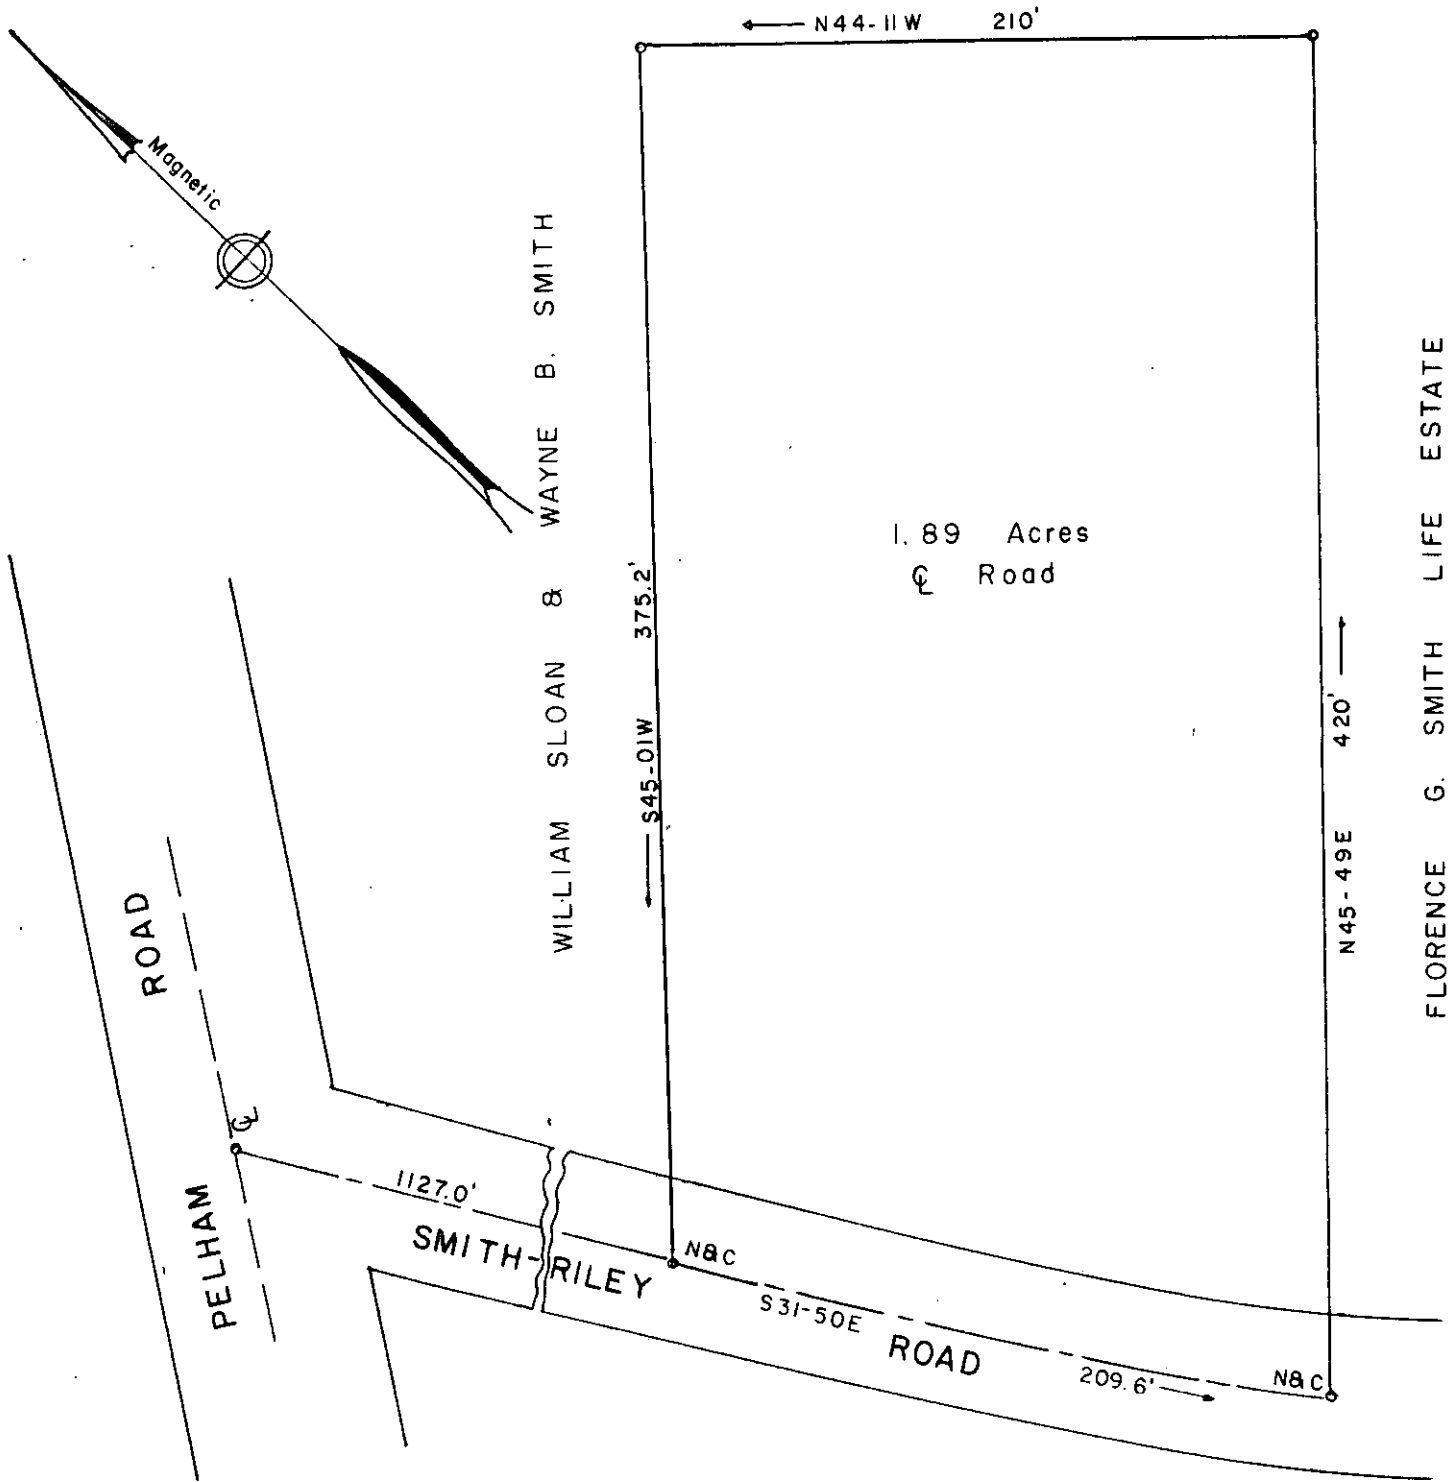

FLORENCE G. SMITH LIFE ESTATE

WILLIAM SLOAN & WAYNE B. SMITH

FILED
GREENVILLE CO. S.C.
JUL 12 3 46 PM '79
DONNIE S. TANKERSLEY
R.M.C.

PROPERTY OF
MARTHA DEAN GARRISON

S. T. GARRISON
GREENVILLE CO., S. C.

7-2-41

Scale 1" = 60' March, 1978


JUL 12 1979

DALTON & NEVES CO., ENGINEERS

121 MANLY STREET
GREENVILLE, S. C.

1383

GCTC --- 1 JUL 12 79 1262

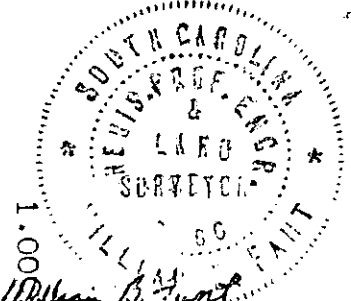

S.C. Reg. No. 6266

F.B. 427