
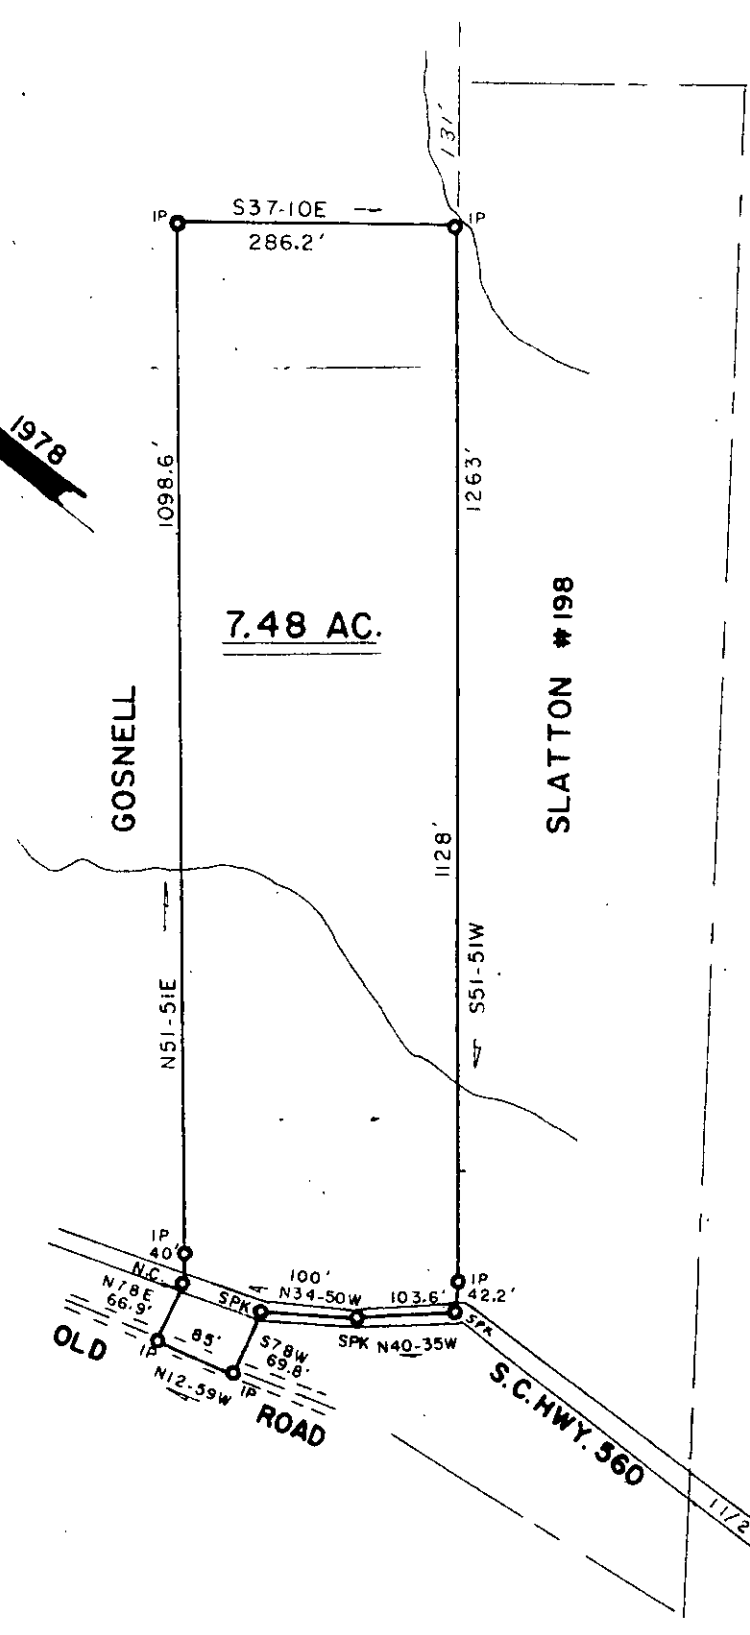


MICROFILMED

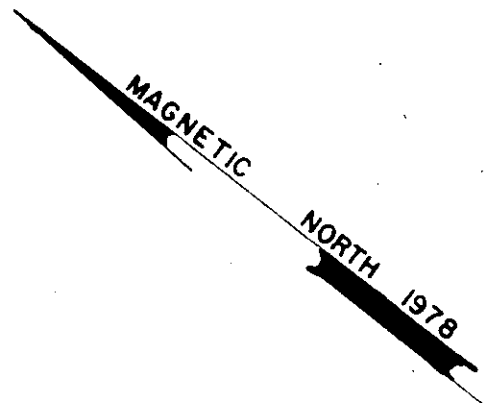

FILED  
GREENVILLE CO. S.O.

JUL 13 10 07 AM '79

DONNIE S. TANKERSLEY  
R.M.C.

GCTO -----3 JUL 13 79 816

7-J-45

PROPERTY OF  
WANDA H. SLATTON  
NEAR GLASSY MOUNTAIN

1545

SPARTANBURG COUNTY SOUTH CAROLINA  
SCALE 1" = 200'  
SURVEYED JUNE 15, 1978


JUL 13 1979

THIS IS TO CERTIFY THAT ON THIS DATE I SURVEYED THE PROPERTY SHOWN HEREON AND THE LINES ARE AS SHOWN, THAT THE BUILDINGS OR WALLS DO NOT ENCRACH ON ADJOINING PROPERTY, AND THAT THE BUILDINGS OR WALLS OF ADJACENT PROPERTY DO NOT ENCRACH ON THIS EXCEPT AS SHOWN.

PLAT BOOK REF. BDOK PAGE DEED REF. BOOK PAGE  
260 0 200 400

I HEREBY CERTIFY THAT THE RATIO OF PRECISION OF THE FIELD SURVEY IS 1/40000 WAS DETERMINED BY DMD METHOD.

JAMES V. GREGORY  
Land Surveyor  
Campobello, S.C.

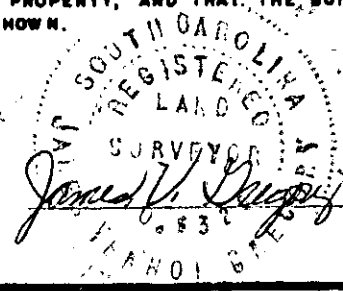

\* 63 29