


FILED  
 GREENVILLE CO. S. C.  
 Jul 18 4 27 AM '79  
 DONNIE S. TANKERSLEY  
 R.M.C.

MICROFILMED

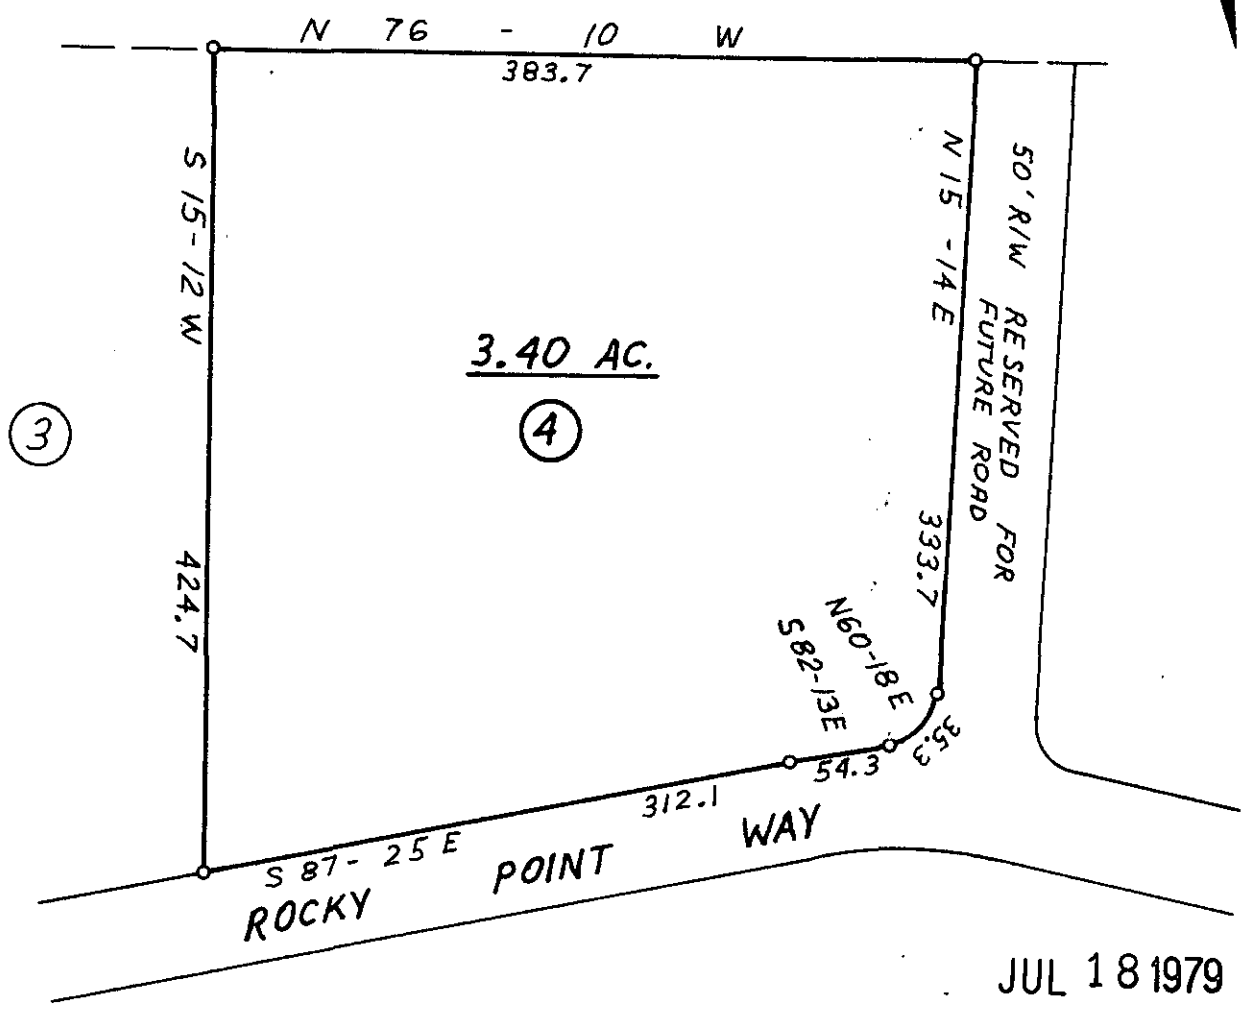

JUL 18 1979

FOR INFORMATION ON ABOVE LOT  
 SEE PLAT BOOK 7C ON PAGE 32.

7-J-64

2110



**STATE OF SOUTH CAROLINA  
 GREENVILLE COUNTY**

**ROCKY CREEK ACRES**

**LOT 4**

**PROPERTY OF**

**HENRY O. ROBERTSON**

**FREELAND & ASSOCIATES**  
 Engineers • Land Surveyors

GREENVILLE, S. C.

<b>SURVEY</b>
<b>DRAWN L. E.</b>
<b>CHECK J. R. F.</b>
<b>SCALE 1" = 100'</b>
<b>DATE 5-24-79</b>
<b>DWG. NO.</b>

SEAL

GCTO --- 1 AU22 79 1001 1.00CI