



FILED
 GREENVILLE CO. S.C.
 JUL 20 9 46 AM '79
 DONNIE S. TANKERSLEY
 R.M.C.

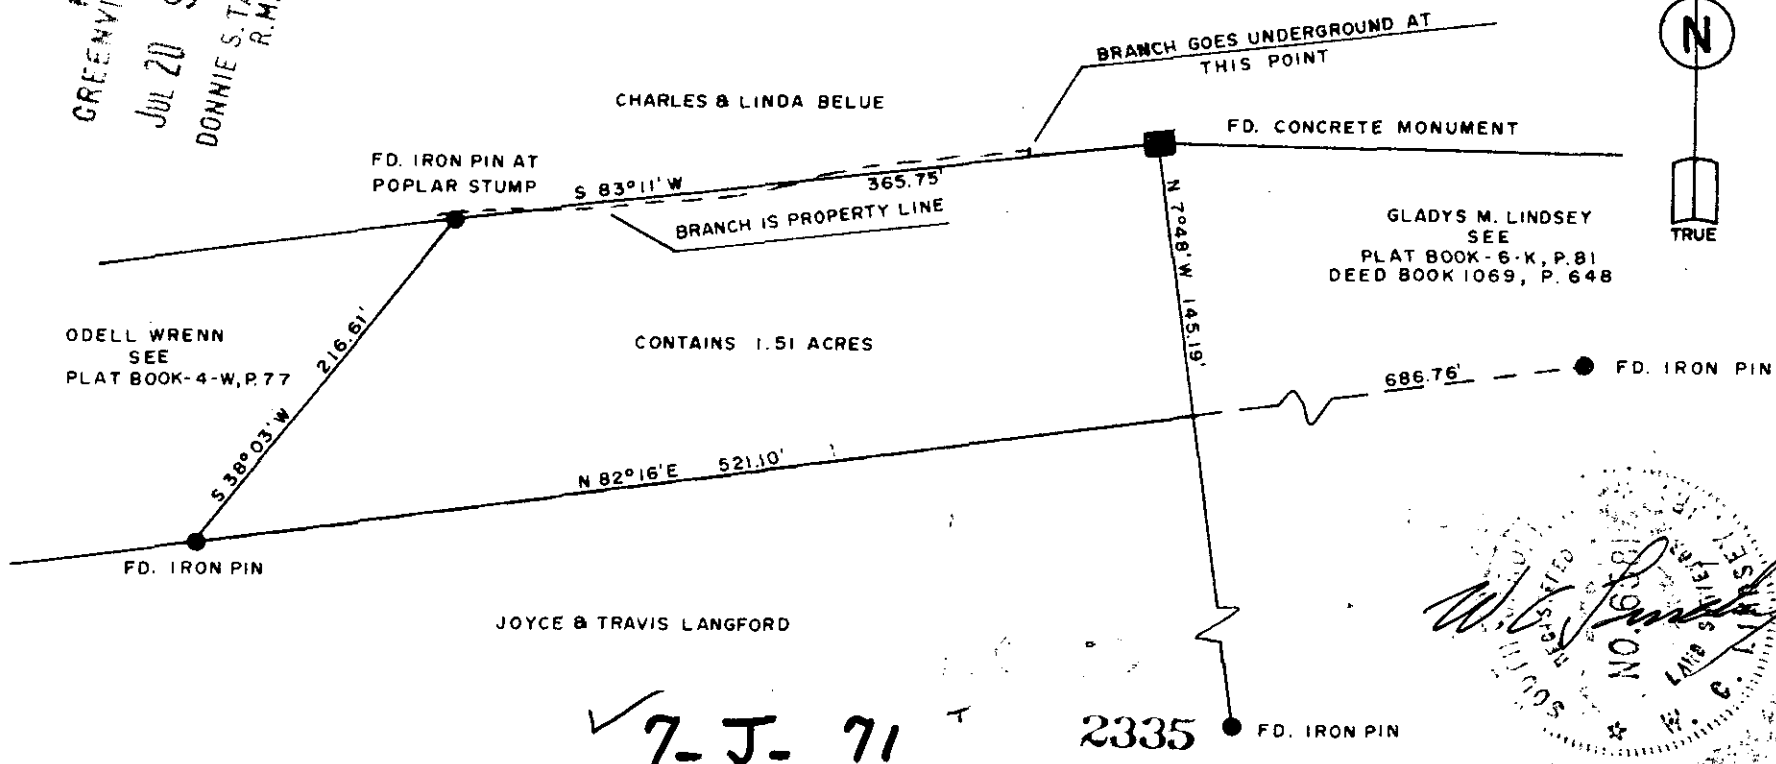

✓ 7-J-71

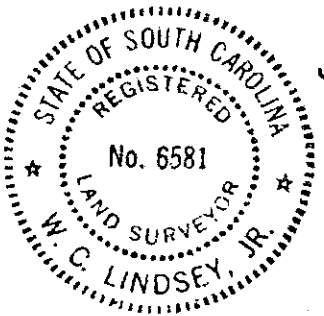

JUL 20 1979

LANGFORD ESTATE LOCATED HIGHLAND TWP., GREENVILLE CO., S.C.		
SCALE: 1" = 100'	APPROVED BY: <i>W.C. Lindsey, Jr.</i>	DRAWN BY W. C. L.
DATE: DEC. 12, 1977		REVISED
SURVEYED FOR JOYCE & TRAVIS LANGFORD 103 LEMON TREE TRAIL, LAURENS, S.C.		
SURVEYED BY: W.C. LINDSEY, JR., L. S. NO. 6581 RT. 1, TAYLORS, S.C. 29687 P.H. 895-1285		DRAWING NUMBER 7727

MICROFILMED

GCTD --- 1 JUL 20 79 302 1.0001