


This is to certify that on July 17, 1979, I surveyed the property shown on this plat, known as Lot 80 on Plat of Avondale Forest, Sec. 2, recorded in the RMC Office of Greenville County in Plat Book BBE on Page 37, and that the property lines, walls and buildings are as shown hereon; that the building located on said lot does not encroach or project on adjacent streets or property, and that no adjacent walls or buildings encroach or project on said premises, and that no utility lines cross this property except as shown hereon. This property is not located in a designated flood hazard area.

2337

James Freeland
 James R. Freeland RLD & PE 4781
 17-5-73

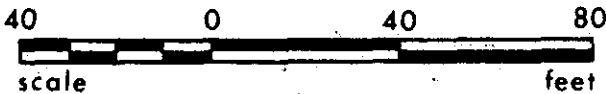

**STATE OF SOUTH CAROLINA
 GREENVILLE COUNTY**

AVONDALE FOREST

SEC. 2 - LOT 80

PROPERTY OF

JAMES C. JERNIGAN

KATHERINE S. JERNIGAN

FREELAND & ASSOCIATES
 Engineers • Land Surveyors

GREENVILLE, S.C.

SURVEY	L.T.
DRAWN	M.C.
CHECK	M.C.
SCALE	1" = 40'
DATE	7-17-79
DWG. NO.	79-3697

GCTO --- 1 JUL 20 79 361

1.00CI