
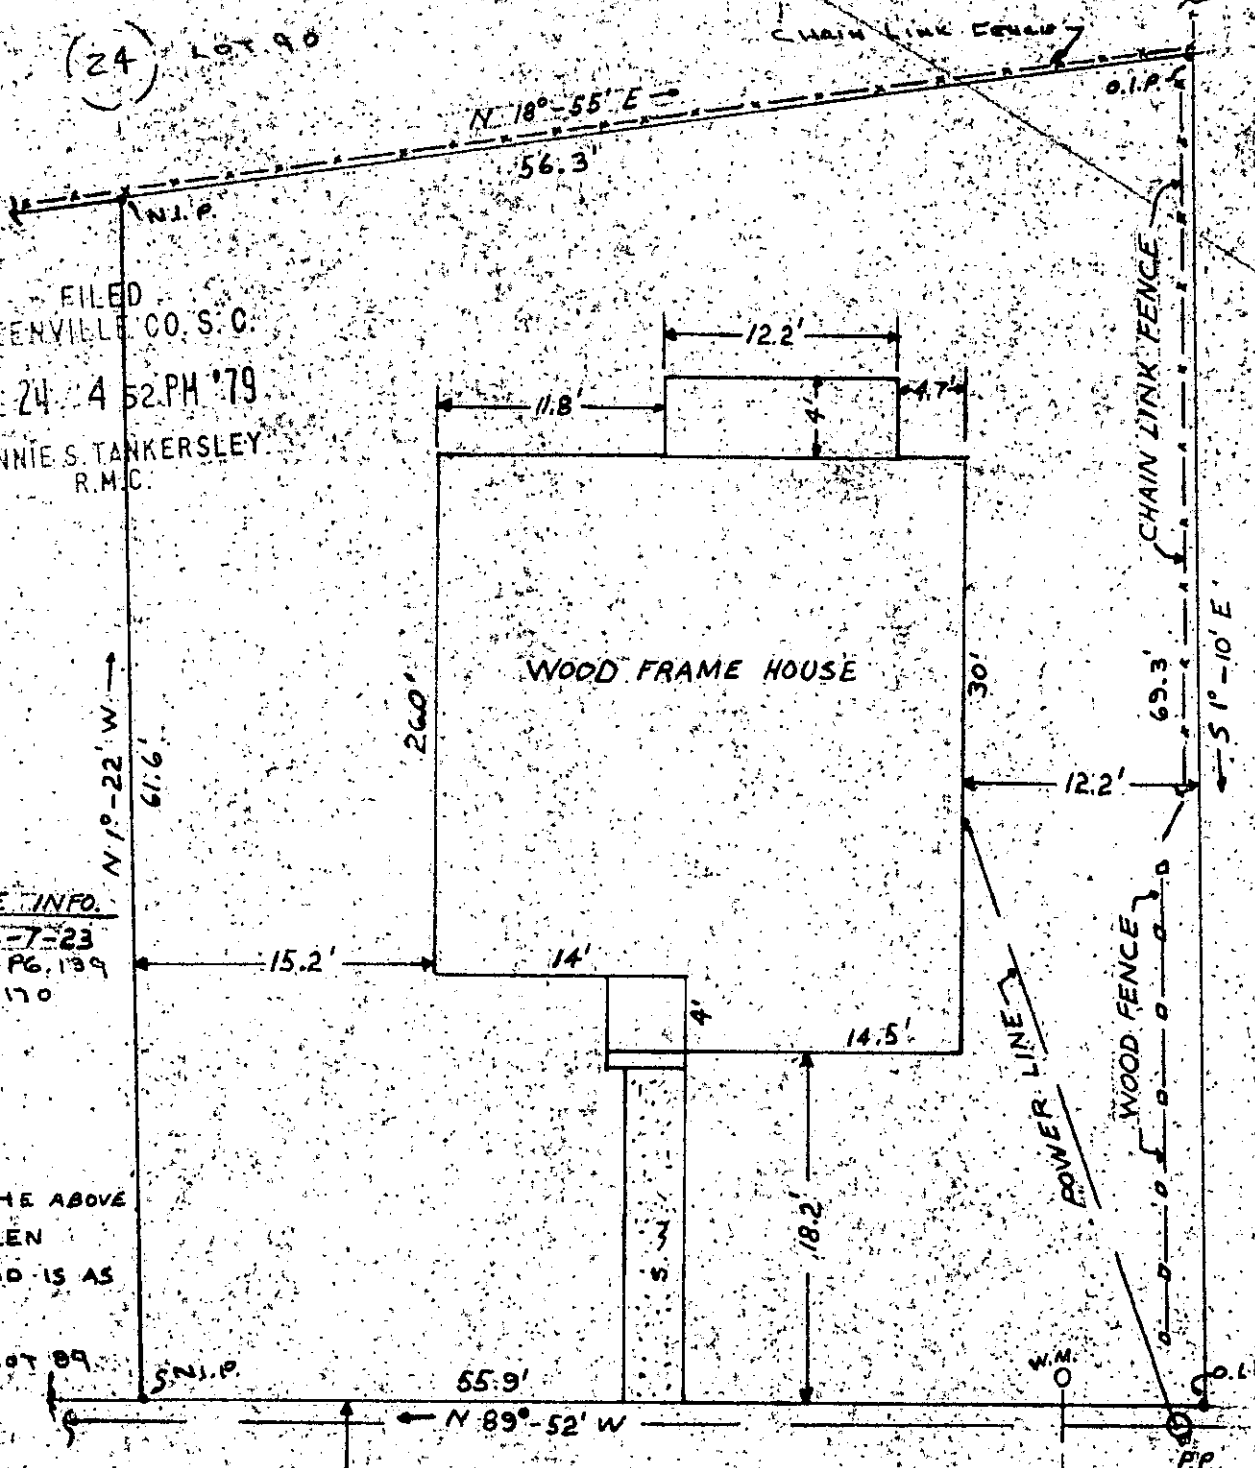


(24) LOT 90

FILED
GREENVILLE CO. S.C.
JUL 24 4 52 PM '79
DONNIE S. TANKERSLEY
R.M.C.

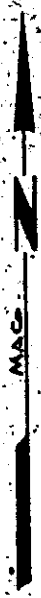

REFERENCE INFO.
BLK. BIL. 736-7-23
DEED BK. 979 PG. 139
PLAT BK. A PG. 170

I CERTIFY THE ABOVE
TRACT HAS BEEN
SURVEYED AND IS AS
SHOWN.

DIVISION OF LOT 89
AS SHOWN

GCTO
10679
1

ABOVE PROPERTY IS NOT MONTANA STREET
IN FLOOD PLAIN

NO ENCROACHMENTS JUL 24 1979

Kenneth J. Gould
S.C. REG NO 4035

MORGAN HILL SUB DIVISION

Seal **7-J-89**

PROPERTY OF
ALVIN H. & DOROTHY E. SOUTHERLIN
GOULD & ASSOC
SURVEYORS
TAYLORS S.C.

Drawn By N.D.G.
Checked By K.T.G.
Scale 1" = 10'
Date 7-20-79
File No.
Dwg. No.