

MICROFILMED


FILED
GREENVILLE CO. S. C.

OCT 29 10 31 AM '79


DONNIE S. TANKERSLEY
R.M.C.



POWER LINE 7

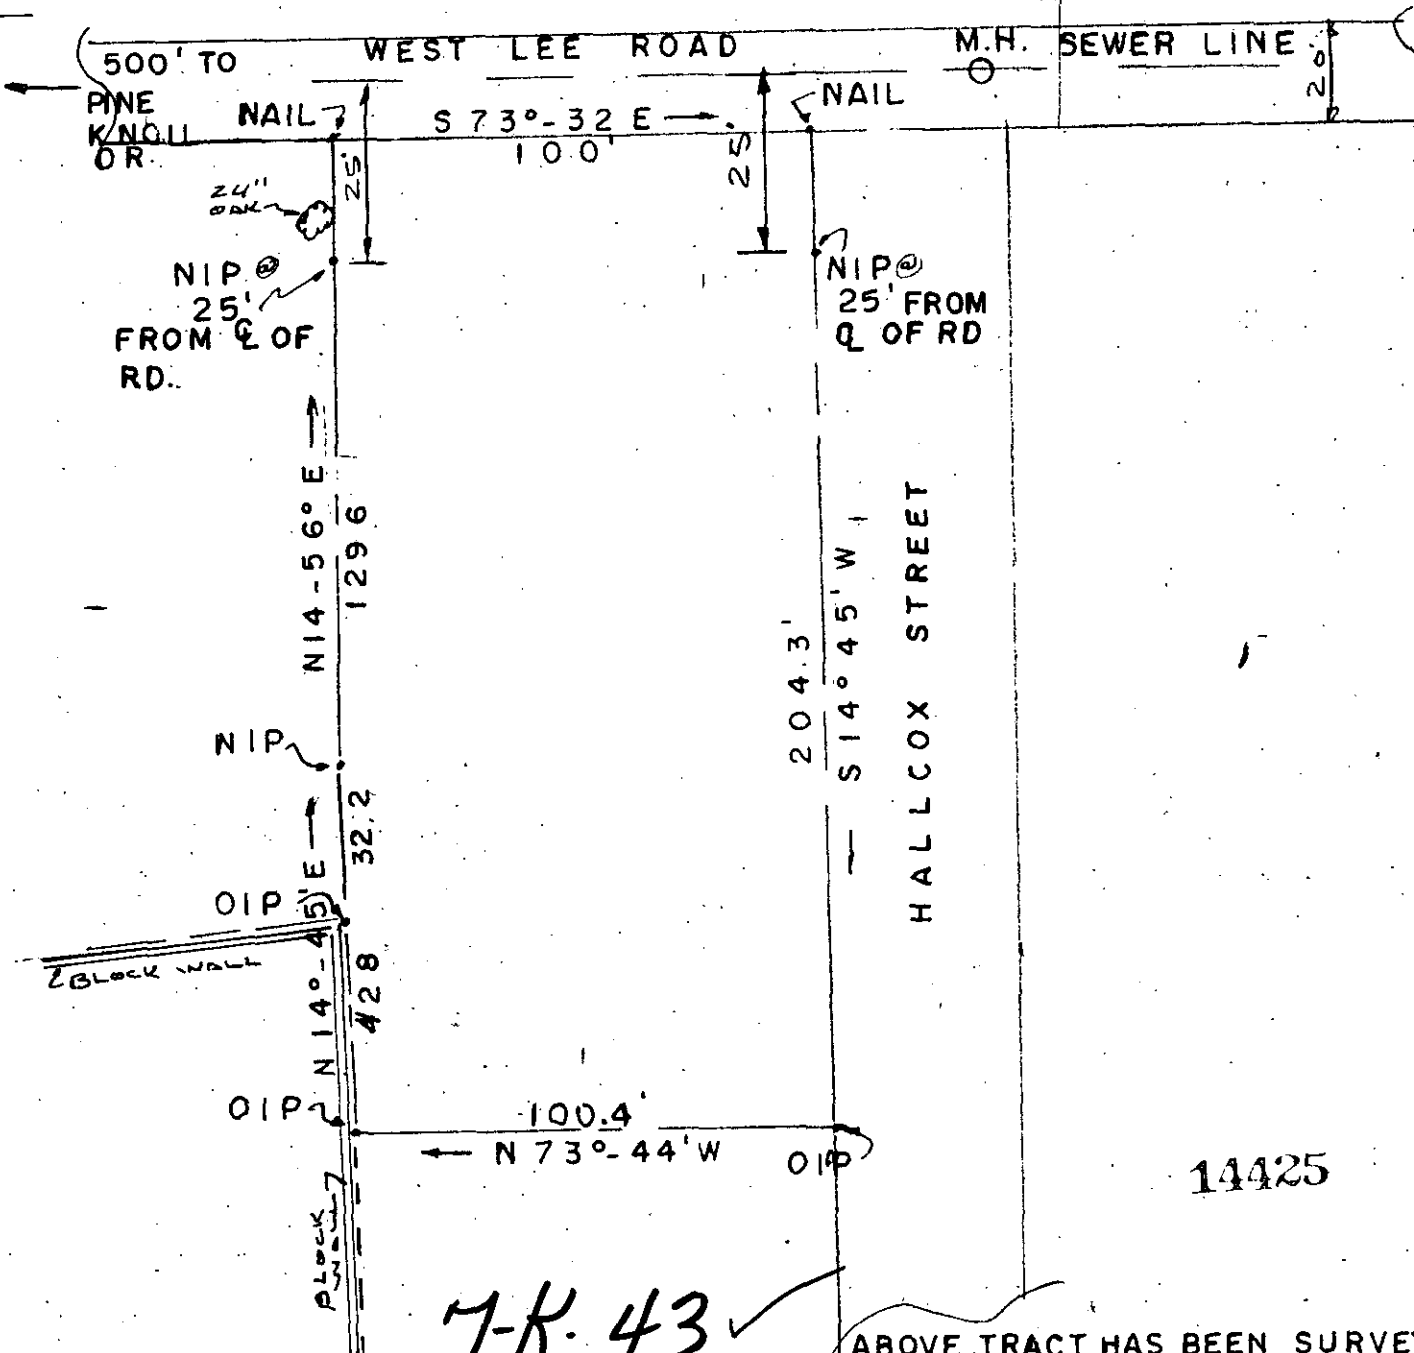

ABOVE TRACT HAS BEEN SURVEYED AND DISAS SHOWN.

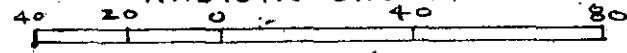

GREENVILLE CO.
CHICK SPRINGS TOWNSHIP
GREENVILLE S C
DEED BK 1086 PG. 950
PLAT BK 5 D PG. 35
LOTS 384

OCT 29 1979

Kenneth J. Gould
S.C. REG. NO 4035

GCTD --- 1 OCT 29 79 736 3,0001

Seal 	<u>PROPERTY</u>		Drawn By K T G
	O F		Checked By
	<u>WESCO PROPERTIES</u>		Scale 1" = 40'
	<u>A GENERAL PARTNERSHIP</u>		Date 9/20/79
	GOULD & ASSOC SURVEYORS		File No.
TAYLORS, S. C.		Dwg. No.	