

MAGDLINE CENTER

REF. PLAT BY H.S. BROCKMAN 2-11-52  
DEED BK. 305 PG. 382


CHICK SPRINGS TOWNSHIP  
GREENVILLE CO  
GREEK, S.C.  
I CERTIFY THE ABOVE TRACT HAS BEEN  
SURVEYED AND DIVIDED AS SHOWN

*Hermit J. Gould*  
S.C. REG. NO. 4035


✓ 7-L-5

4240

AUG 3 1979

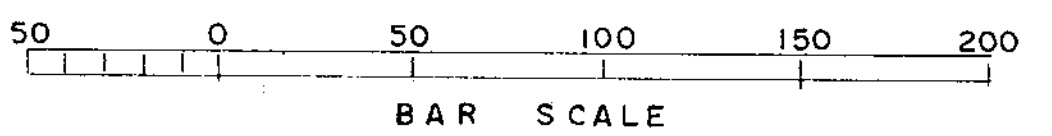

FILED  
GREENVILLE CO. S.C.  
AUG 3 8 30 AM '79  
DONNIE S. TANKERSLEY  
R.M.C.

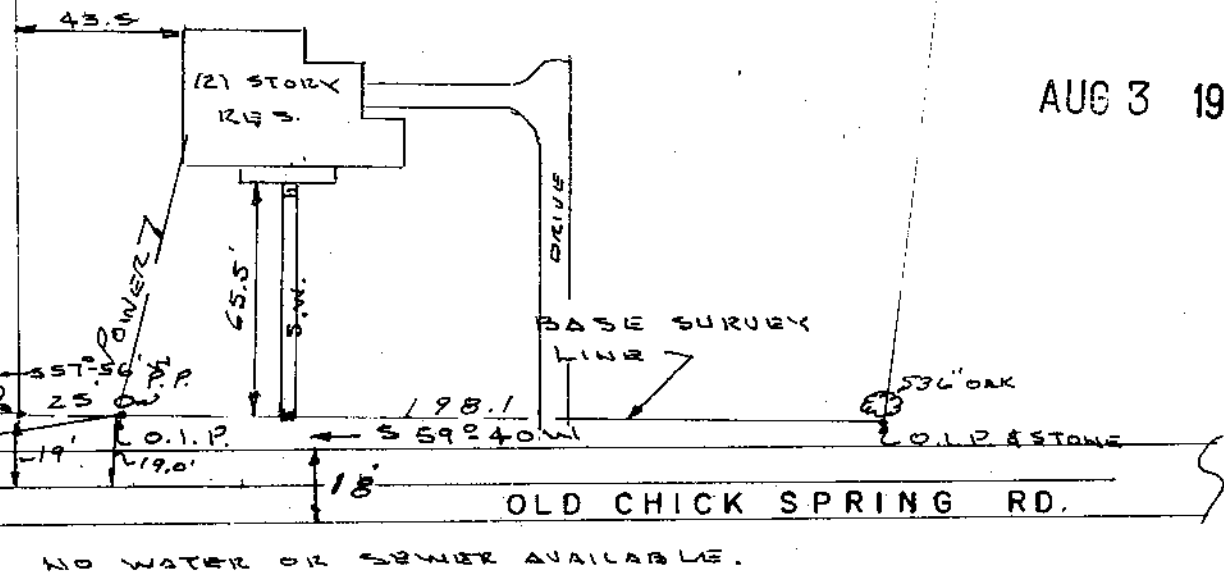

|  |              |                          |
|--|--------------|--------------------------|
| PROPERTY<br>OF                           |              |                          |
| JOHN A. & EARLENE MENGLE                 |              |                          |
| SCALE 1" = 50'                           | APPROVED BY: | DRAWN BY: CKT G          |
| DATE: 7-5-79                             |              | REVIEWED BY: [Signature] |
| GOULD & ASSOCIATES<br>TAYLORS, SURVEYORS |              |                          |
| DRAWING NUMBER                           |              | 4035                     |