

WRW

W. R. WILLIAMS, JR.
ENGINEER/SURVEYOR
P. E. & L. S. No. 3979
15 S. MAIN STREET
TRAVELERS REST, S. C.
29690





FILED
GREENVILLE CO. S. C.
AUG 3 2 53 PM '79
DONNIE S. TANKERSLEY
R.M.C.

Greenville Airport Commission

SURVEY FOR
SPARTAN SELF STORAGE

GREENVILLE, S. C.

JULY 27, 1979

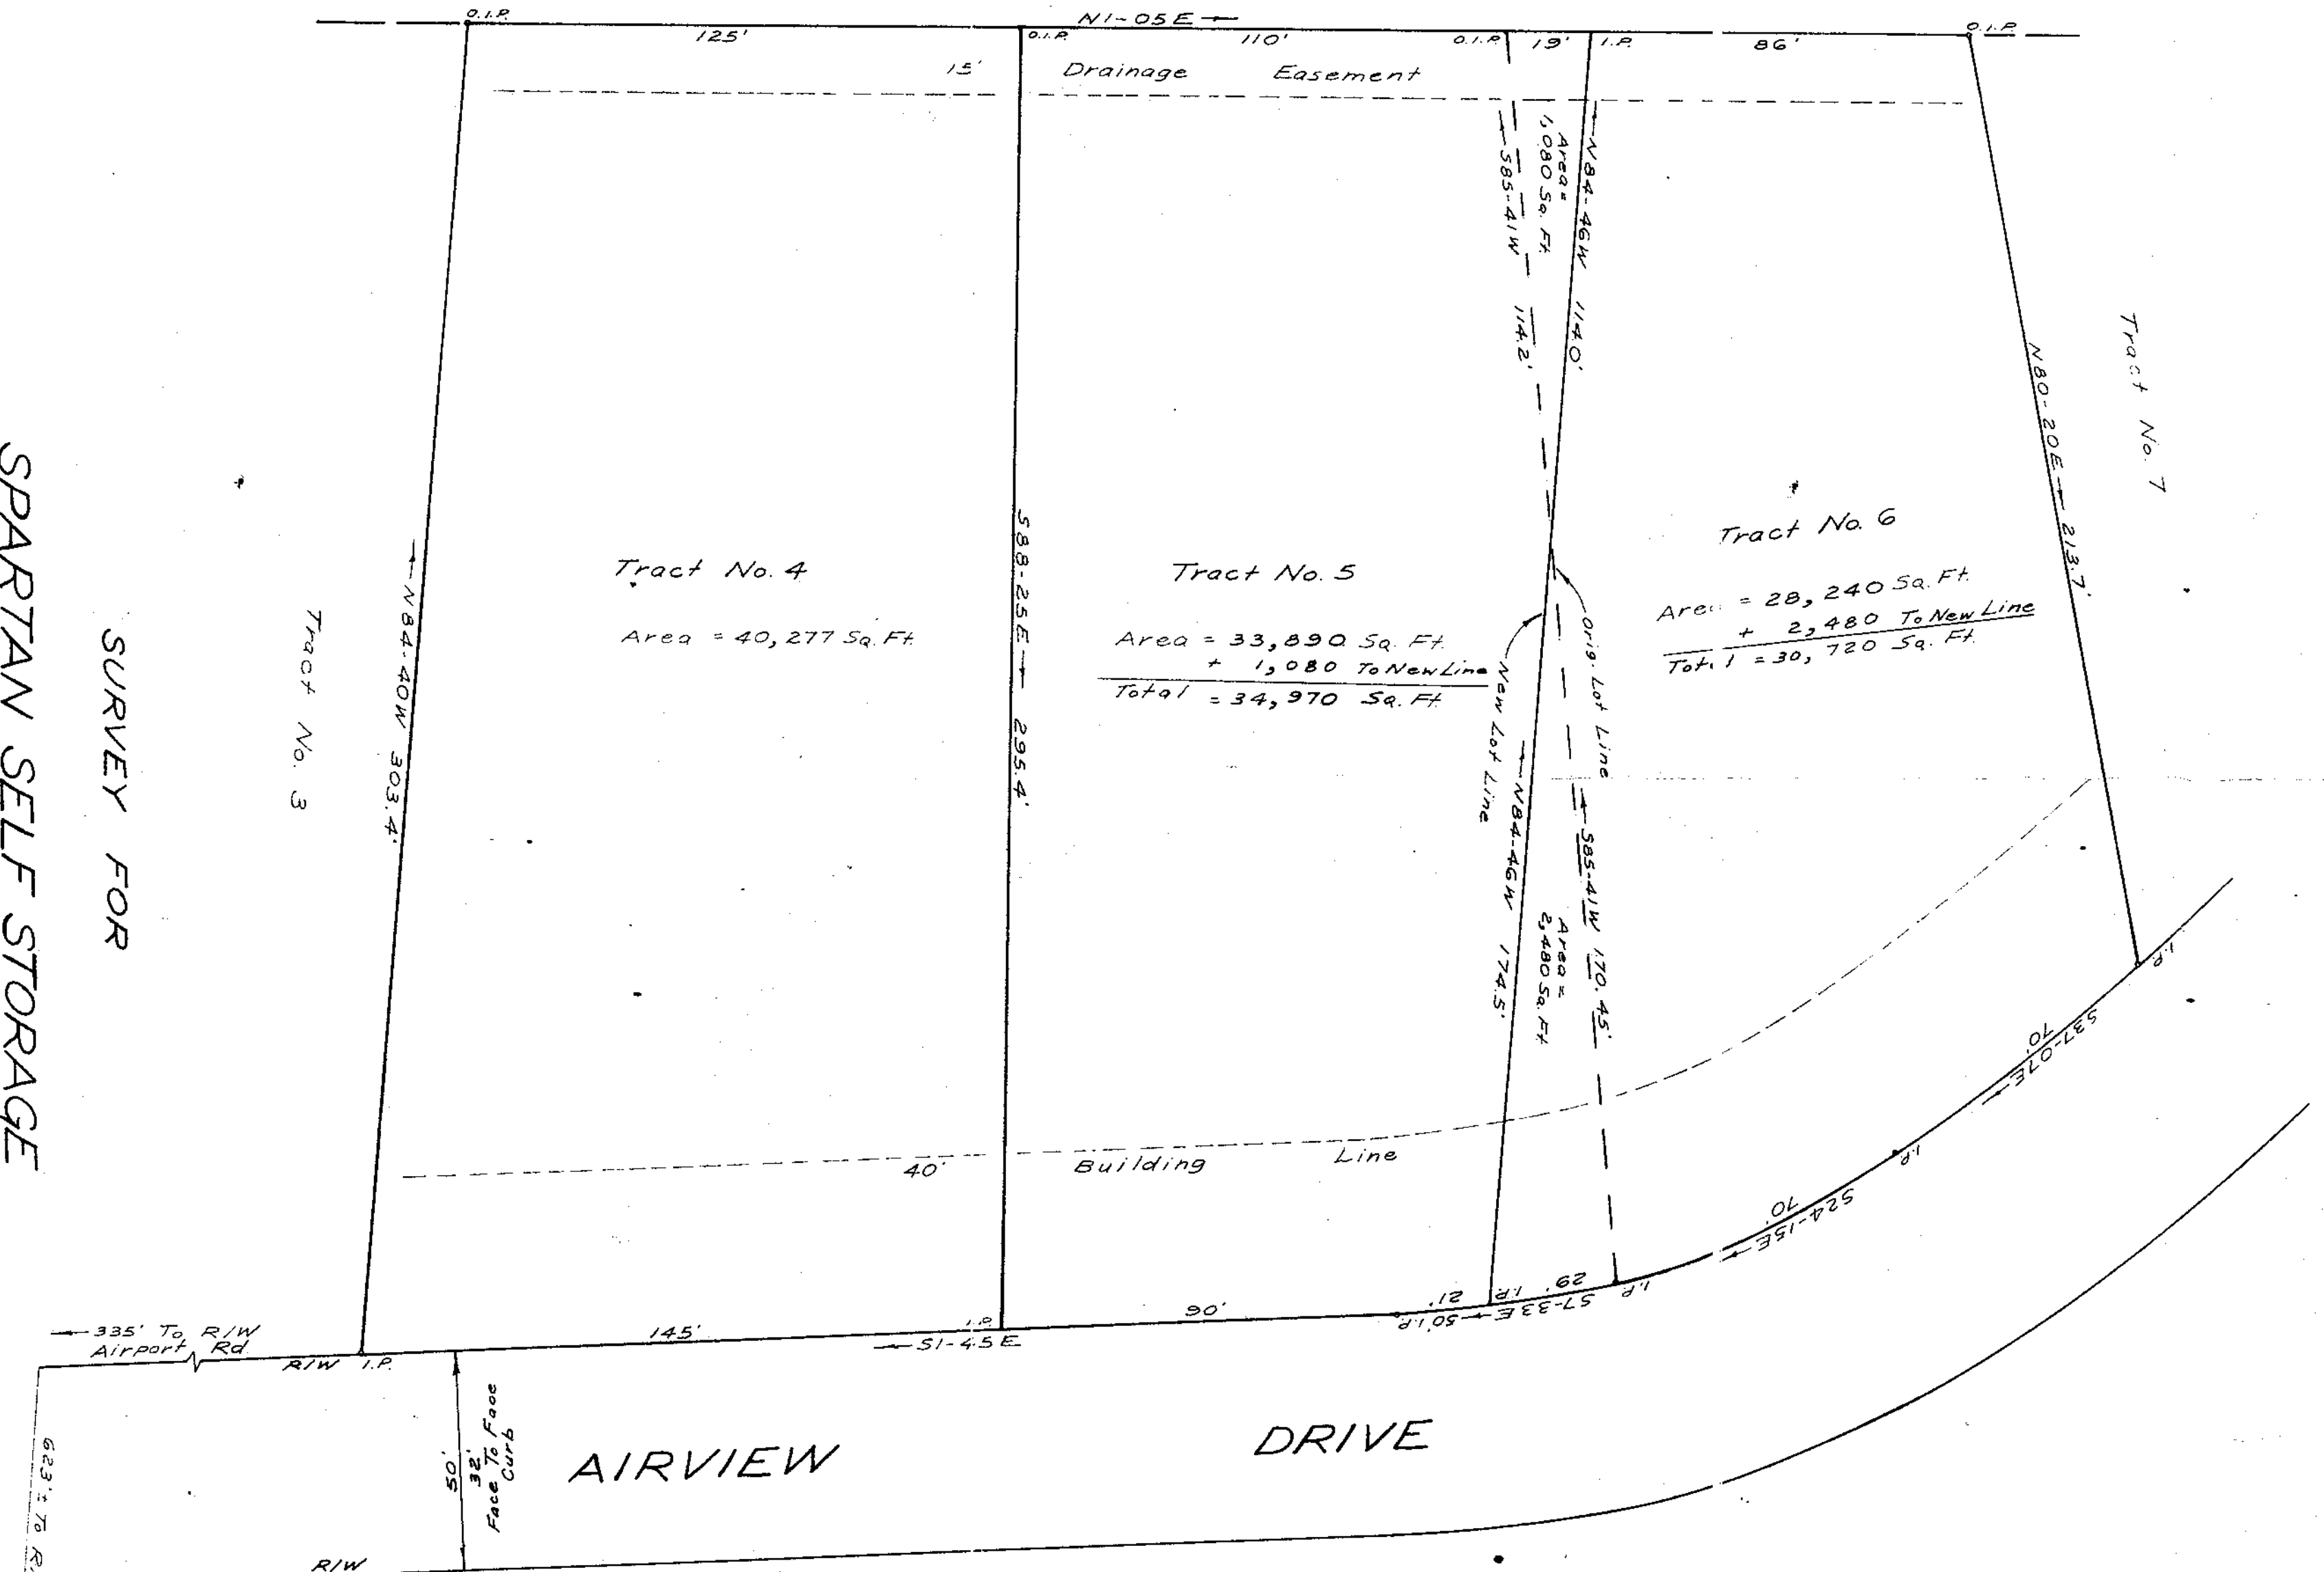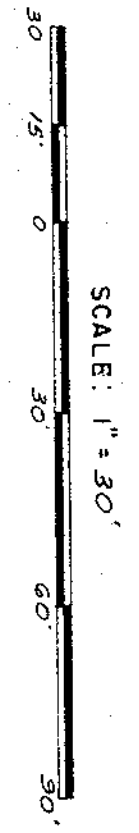


I hereby certify that the ratio of precision of the field survey is 1/10,000 as shown hereon and the area was determined by DMD method of area calculation.
W. R. Williams, Jr.
E. & L. S. No. 3979

7-1-9

4243

AUG 3 1979

THIS PLAT IS NOT A SUBDIVISION
AS DEFINED BY THE GREENVILLE
COUNTY SUBDIVISION REGULATIONS.
7.30.79 Anthony B. C. C.
Chairman, Secretary or Director of
Planning.
Greenville County Planning Commission

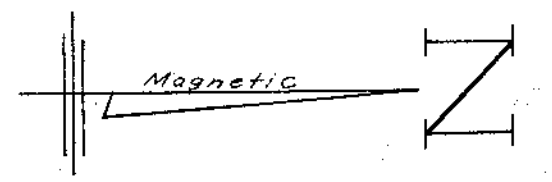

GCTO 3 AUG. 79 1058

5.00CI