



FILED
 GREENVILLE CO. S. C.
 AUG 6 3 36 PM '79
 DONNIE S. TANKERSLEY
 R.M.C.

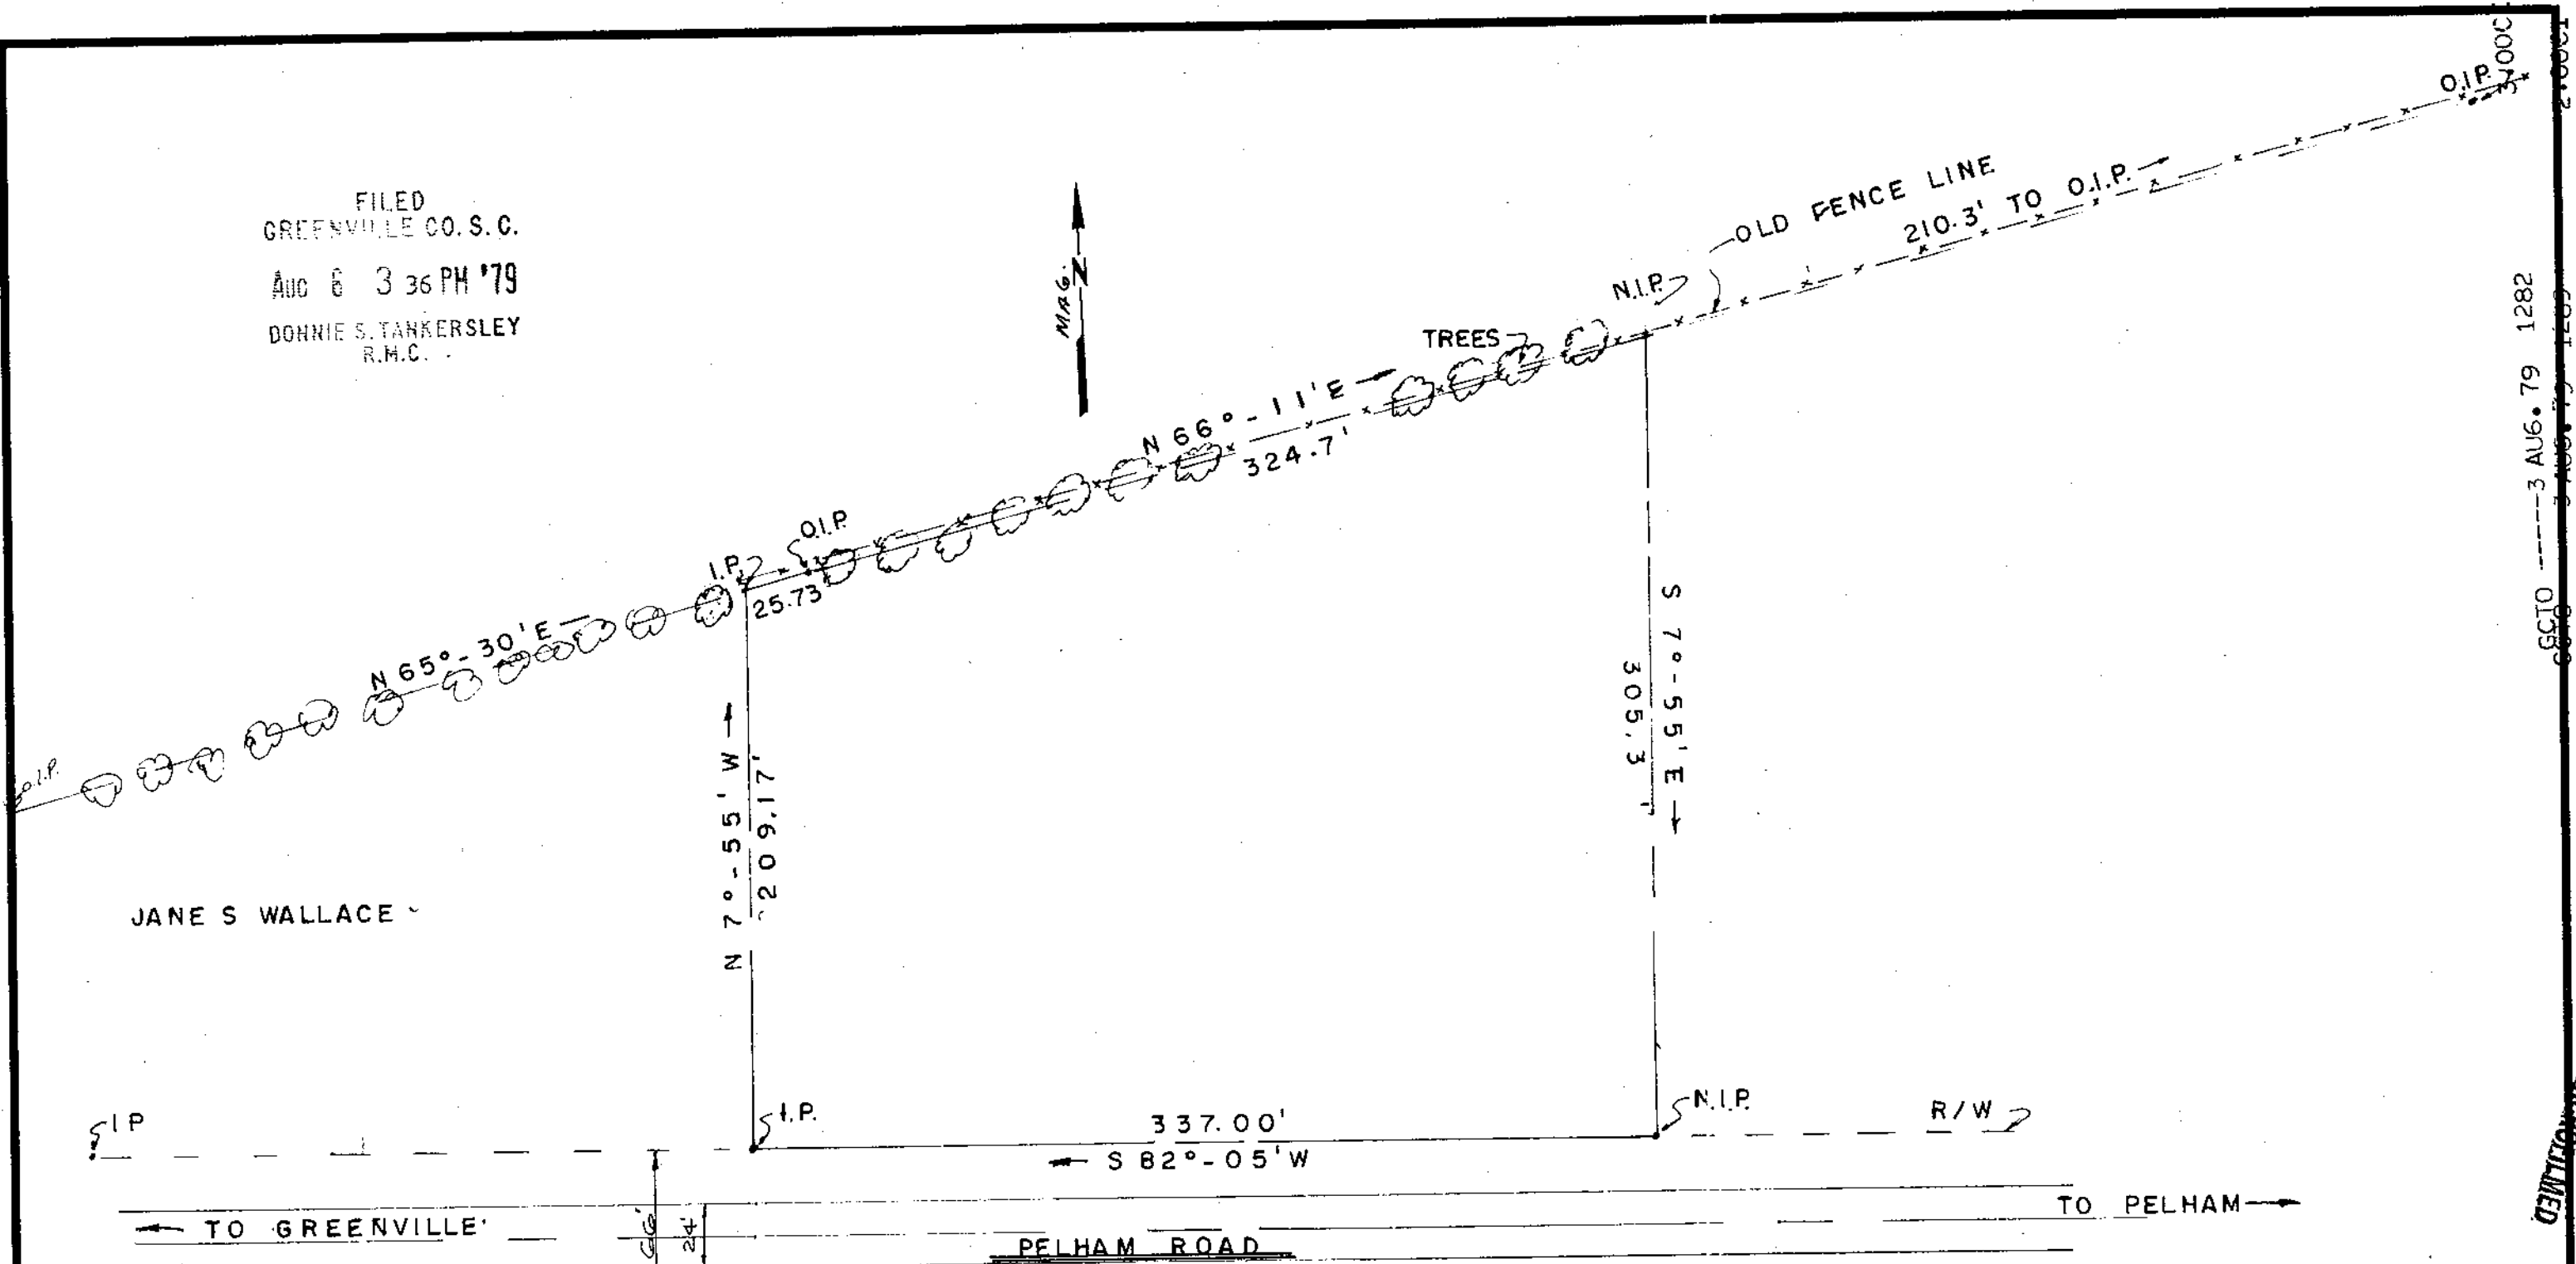

S.C.T.O. 0153 3 AUG. 79 1282

UNRECORDED

"PALMETTO DOWNS"

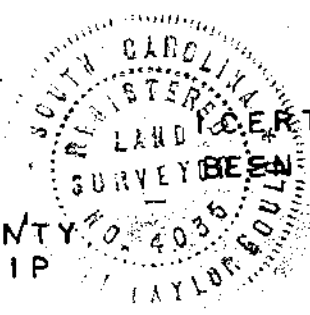

CERTIFY THE ABOVE TRACT HAS
 BEEN SURVEYED AND IS AS SHOWN.
Kenneth J. Gould
 S.C. REG. NO. 4035

4402
 GREENVILLE COUNTY
 BUTLER TOWNSHIP

PROPERTY OF A. WAYNE CREEL		
SCALE: 1" = 60'	APPROVED BY:	DRAWN BY K.T.G.
DATE: 7/16/79	REVISED	
GOULD & ASSOC SURVEYORS TAYLORS, S. C.		
2.00 AC.	DRAWING NUMBER	

7-4-13
 AUG 6 1979

540.4-1-9