
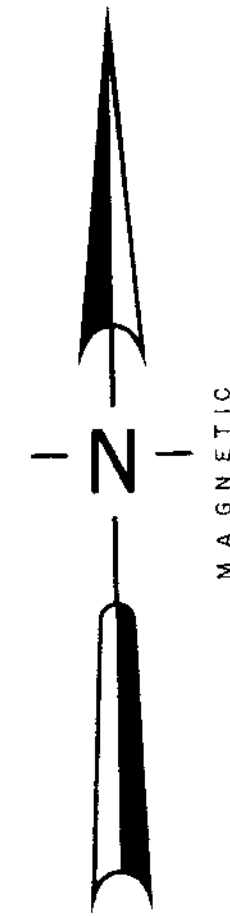



FILED
 GREENVILLE CO. S. C.
 AUG 6 3 06 PM '79
 DORRIS S. TANKERSLEY
 R.M.C.

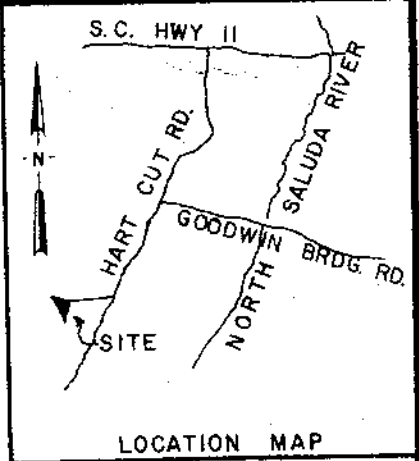

— JAMES L. LINDSEY —

2.0 ACRES



— MATTIE SUE M. COX —

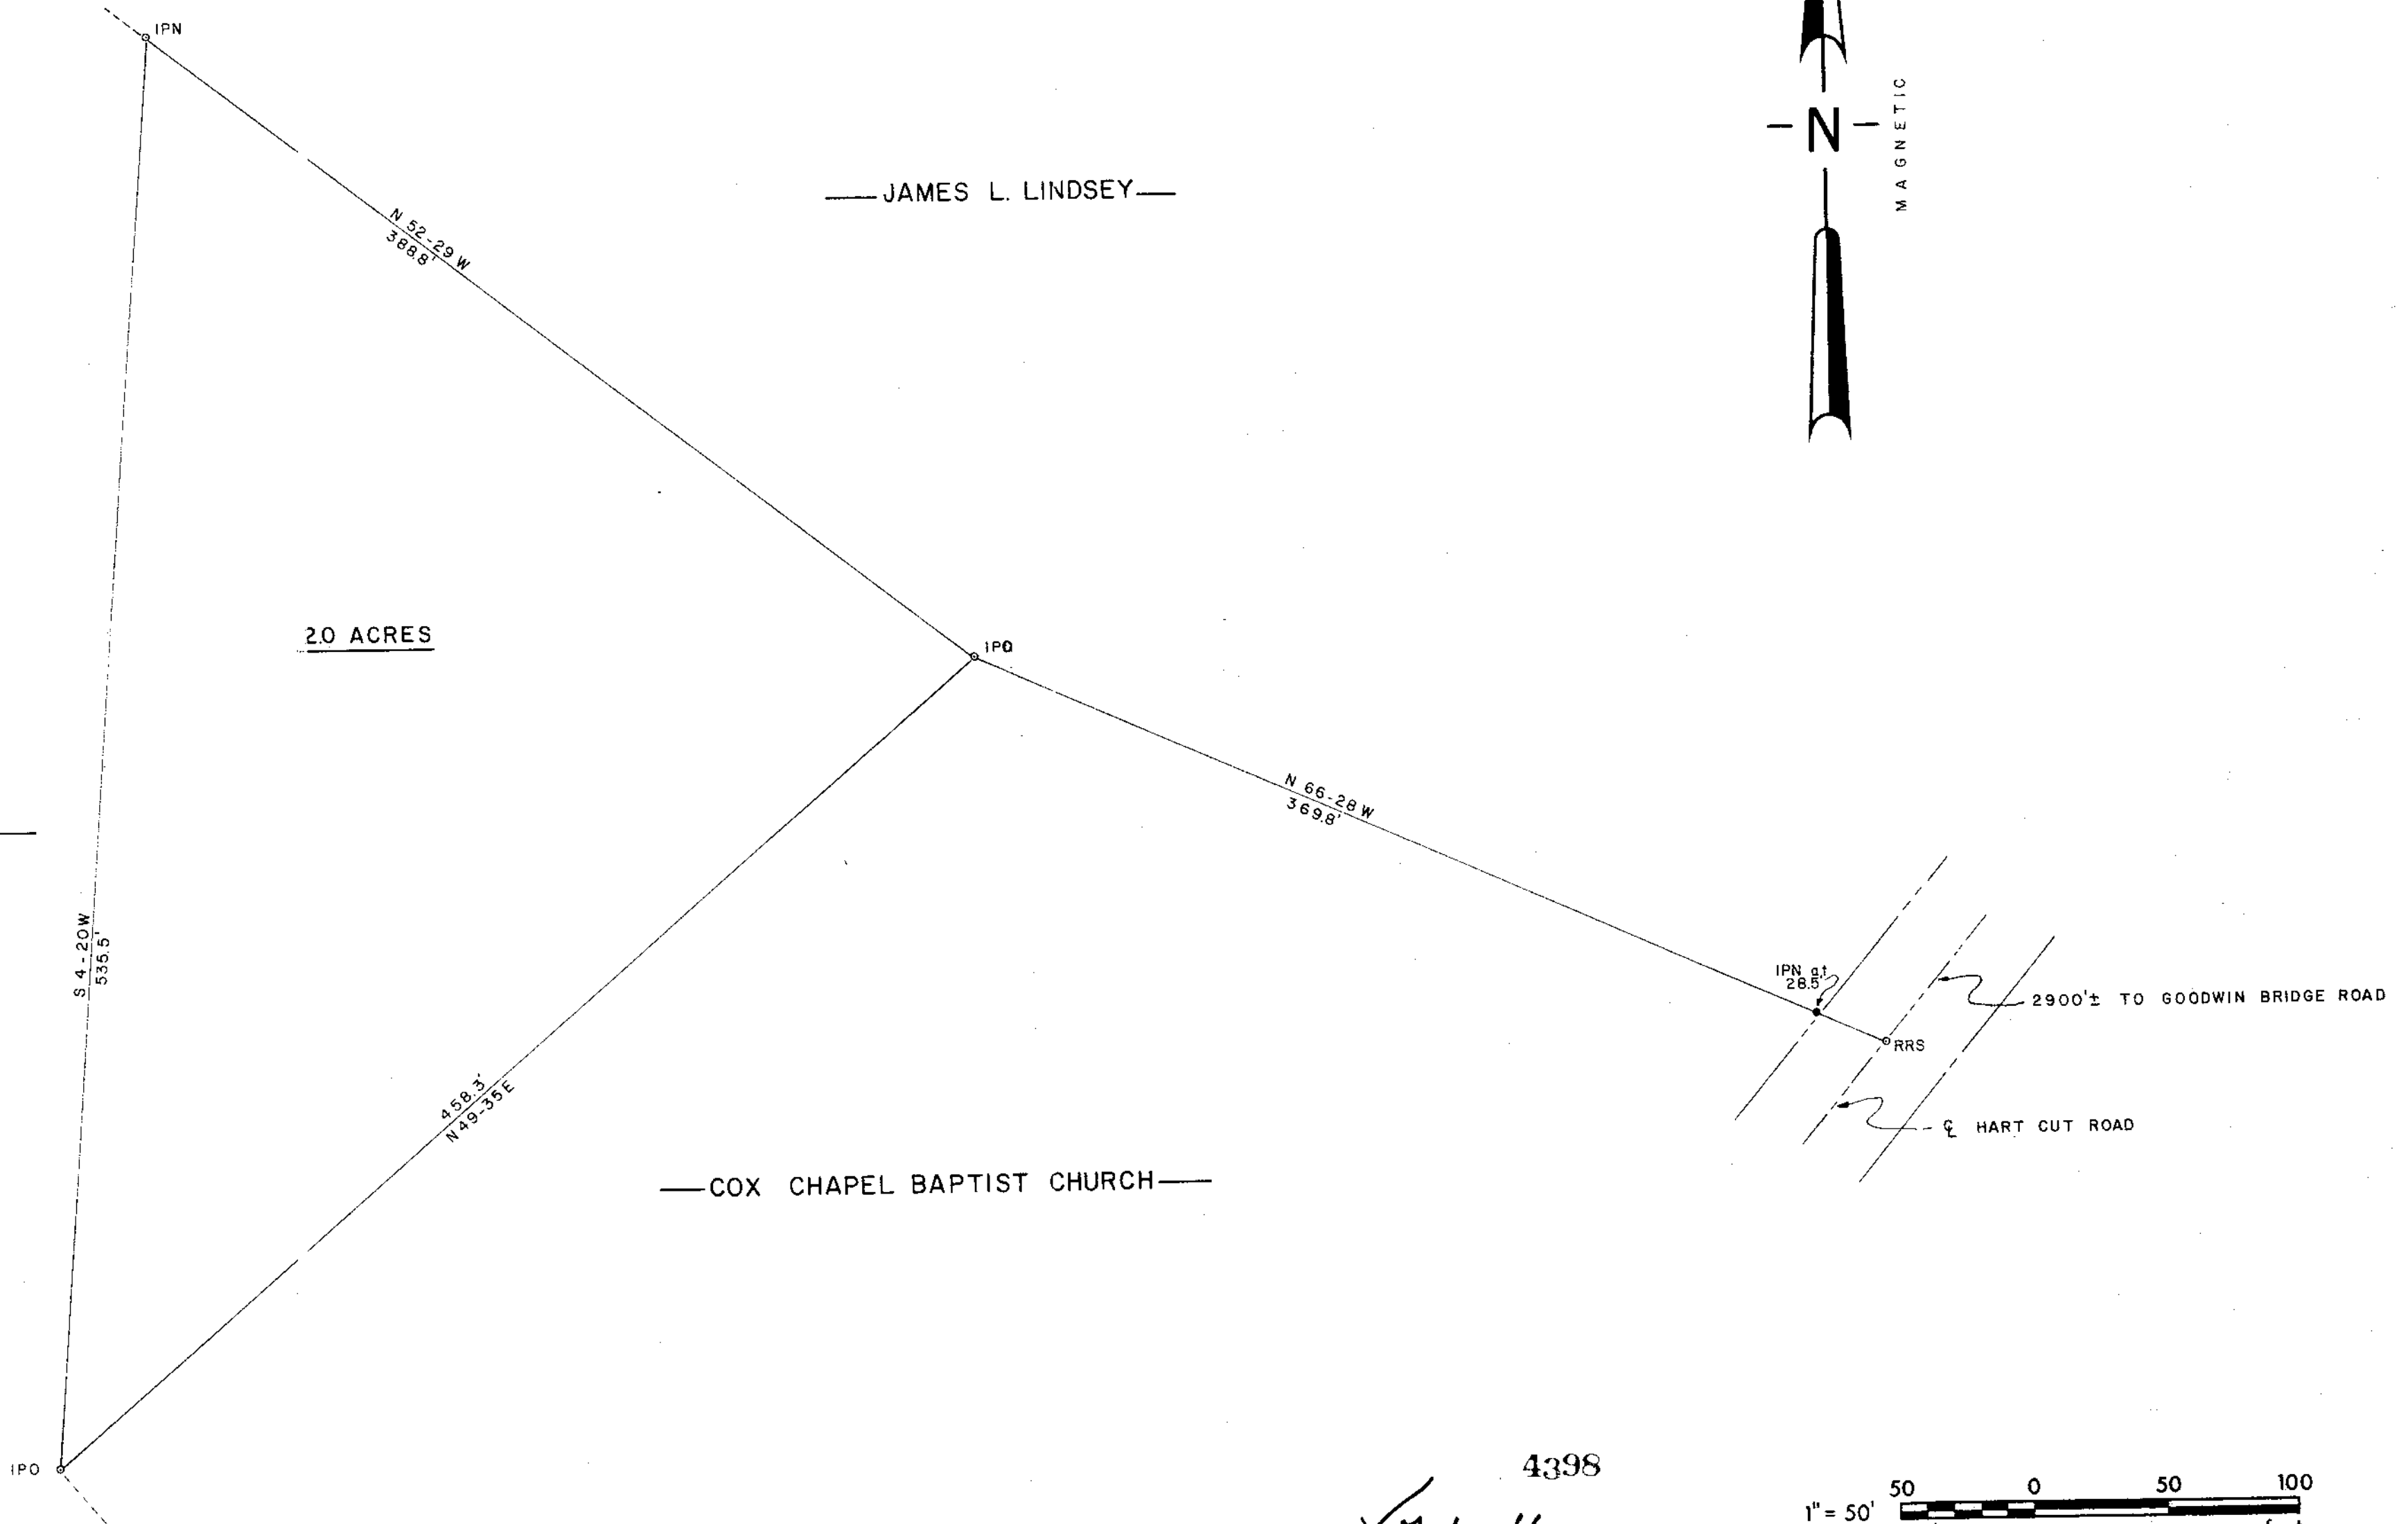

— COX CHAPEL BAPTIST CHURCH —

4398

✓ 7-L-16

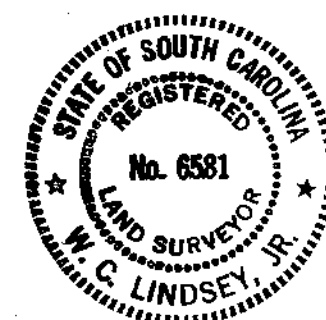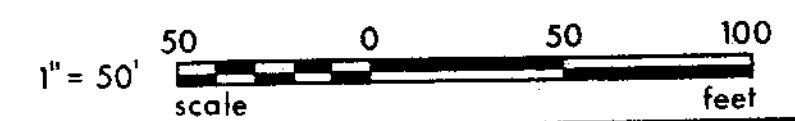

PROPERTY OF		
MATTIE SUE M. COX		
SALUDA TOWNSHIP, GREENVILLE CO., SO. CAR.		
SCALE:	APPROVED BY	DRAWN BY T D L
DATE: 5-29-1979	<i>W. G. Lindsey, Jr.</i>	
SURVEYED FOR		
TRUSTEES OF COX CHAPEL BAPTIST CHURCH		
LINDSEY & ASSOCIATES		DRAWING NUMBER
		1137-B

MICROFILMED