


124-8

LINES 'A' TO 'F' FROM SURVEY BY  
C. D. RIDDLE, AUG. 1960

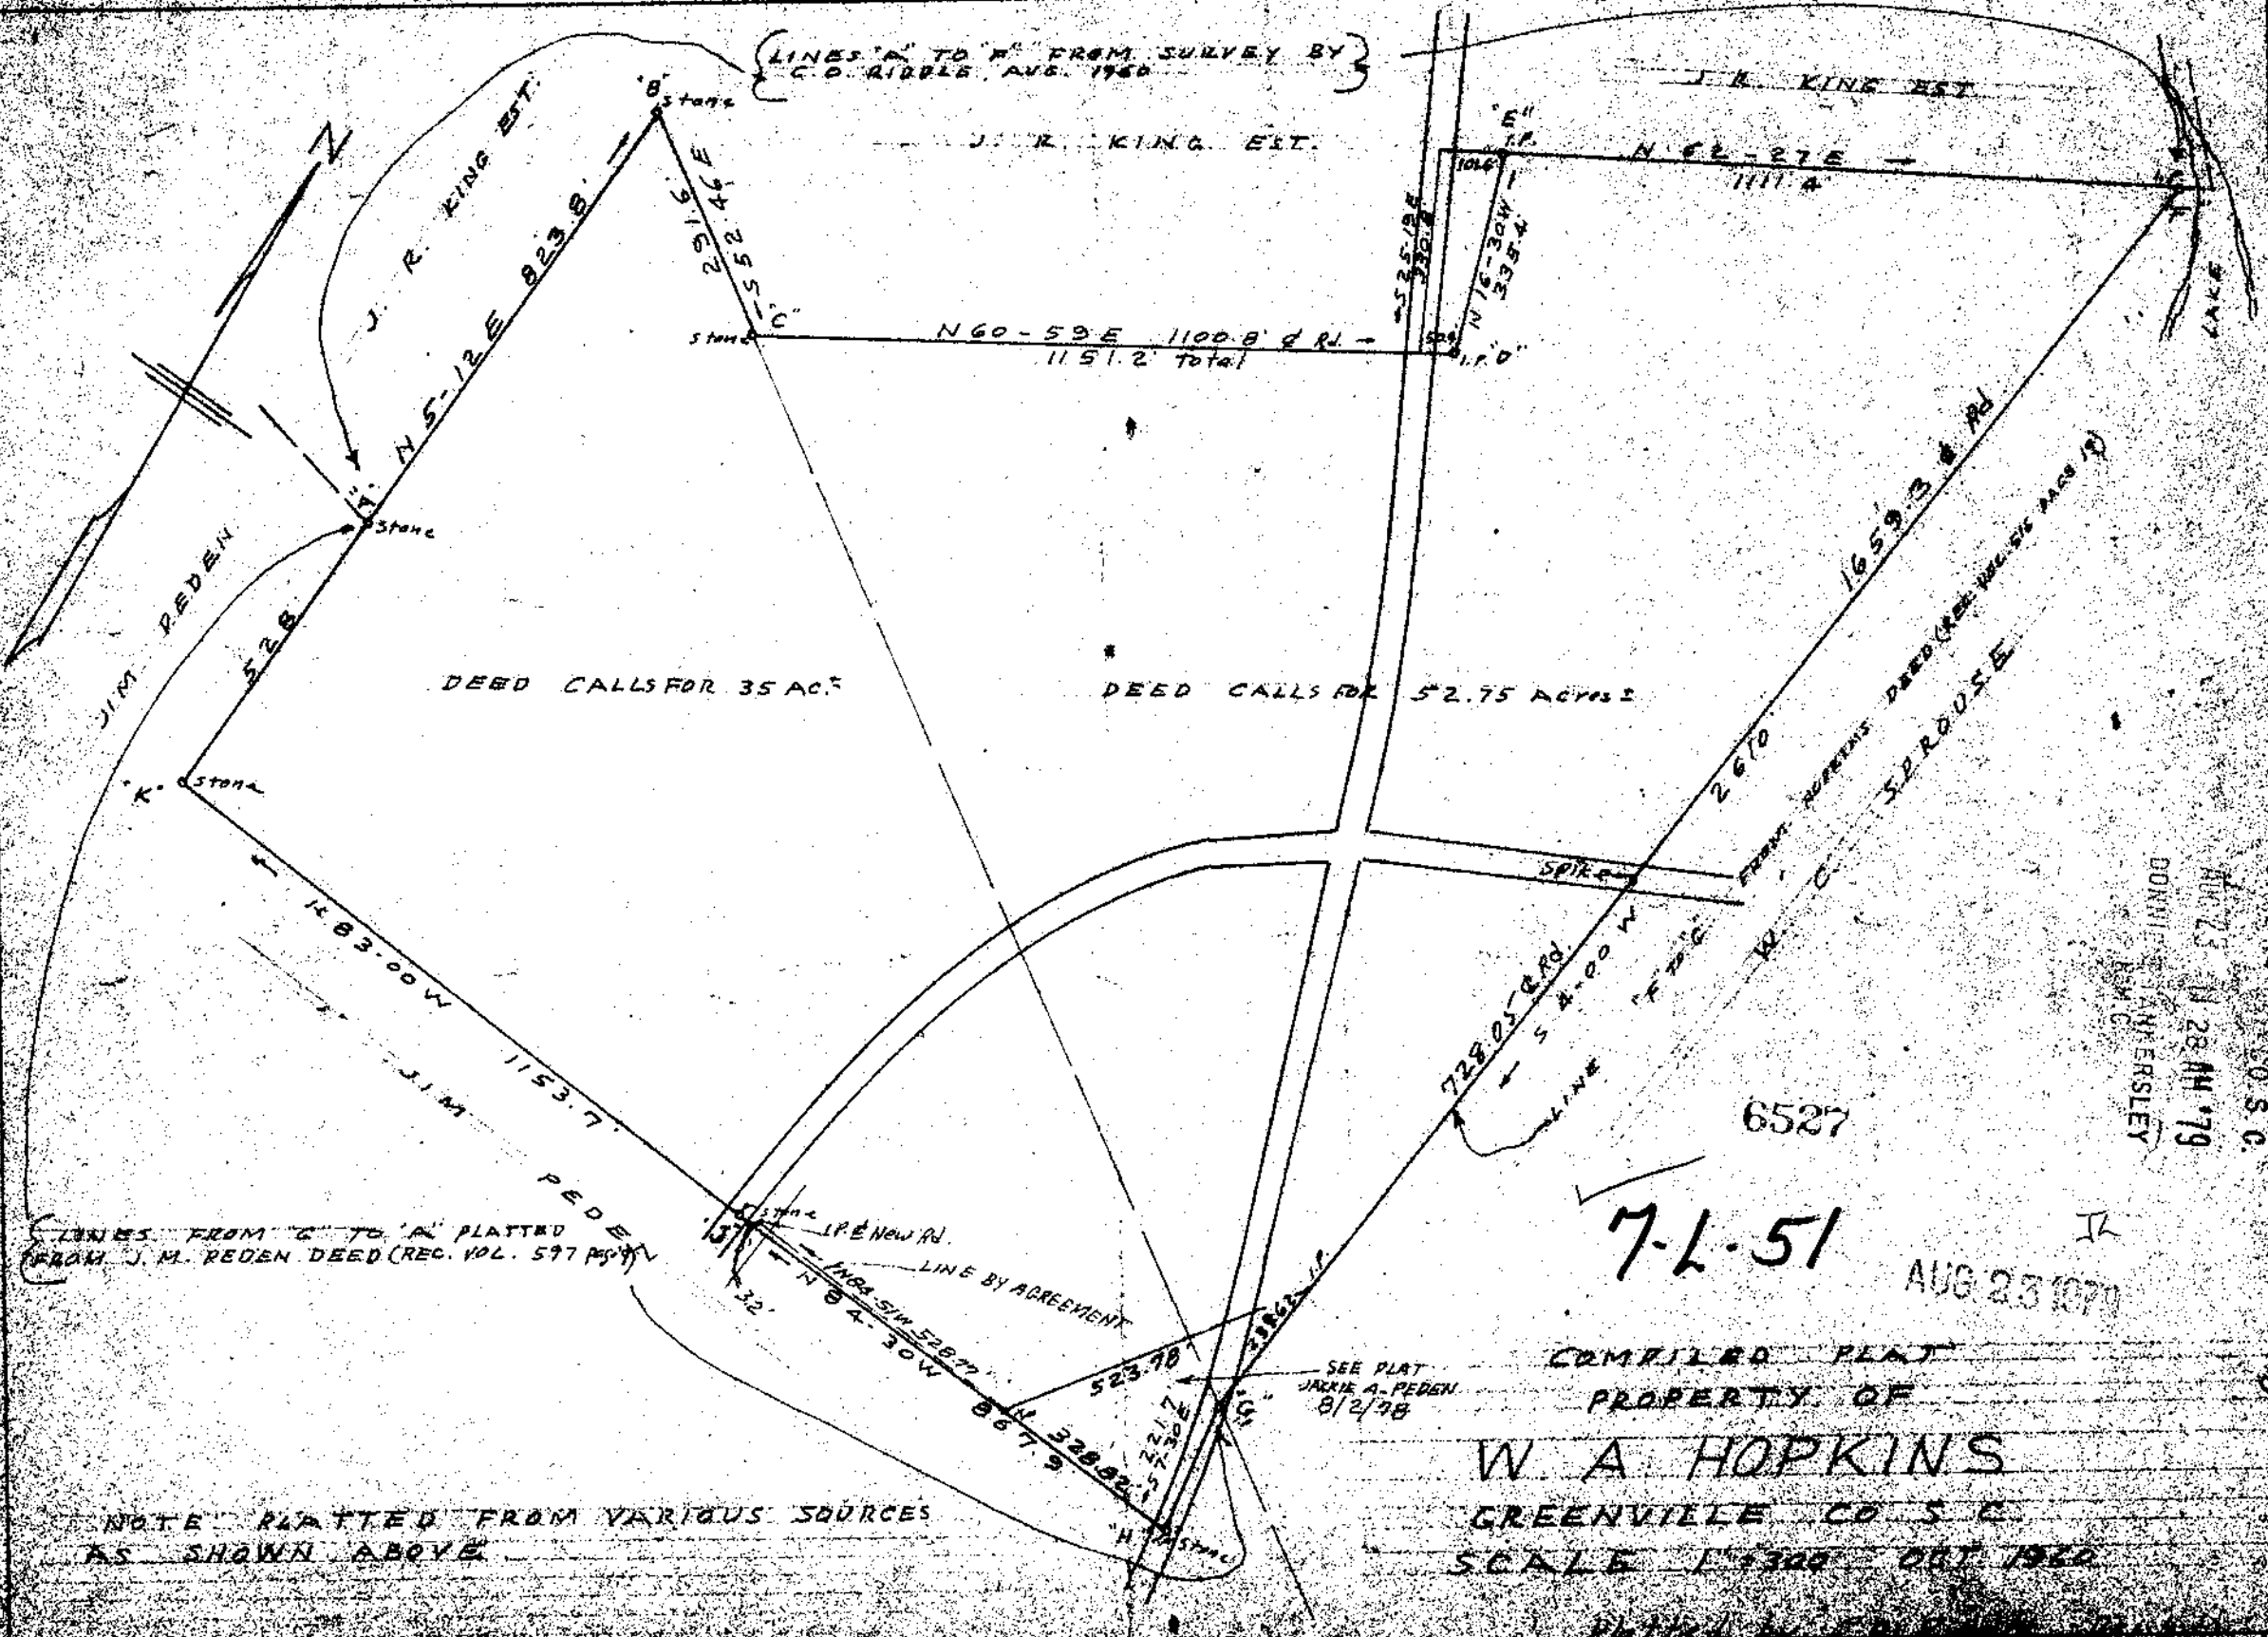

DEED CALLS FOR 35 AC.

DEED CALLS FOR 52.75 ACROSS

6527

7-1-51

AUG 23 1970

COMPILED PLAT  
PROPERTY OF  
W A HOPKINS  
GREENVILLE CO S C  
SCALE 1" = 300' OCT 1960

LINES FROM 'G' TO 'A' PLATTED  
FROM J. M. PEDEN DEED (REC. VOL. 597 PG. 9)

NOTE PLATTED FROM VARIOUS SOURCES  
AS SHOWN ABOVE

SEE PLAT  
JACKIE A. PEDEN  
8/2/78

FILED  
AUG 23 11 28 AM '79  
DONNIE J. AMERSLEY  
REC. CLERK

1968 S  
2901 29523 A  
1062  
ON 11/11/79  
FILED  
AUG 23 1970  
S. C.