


FILED
 GREENVILLE CO. S.C.
 SEP 5 11 23 AM '79
 DONNIE S. TANKERSLEY
 R.M.C.

NOTE: EIP = Existing Iron Pin.
 NIP = New Iron Pin.

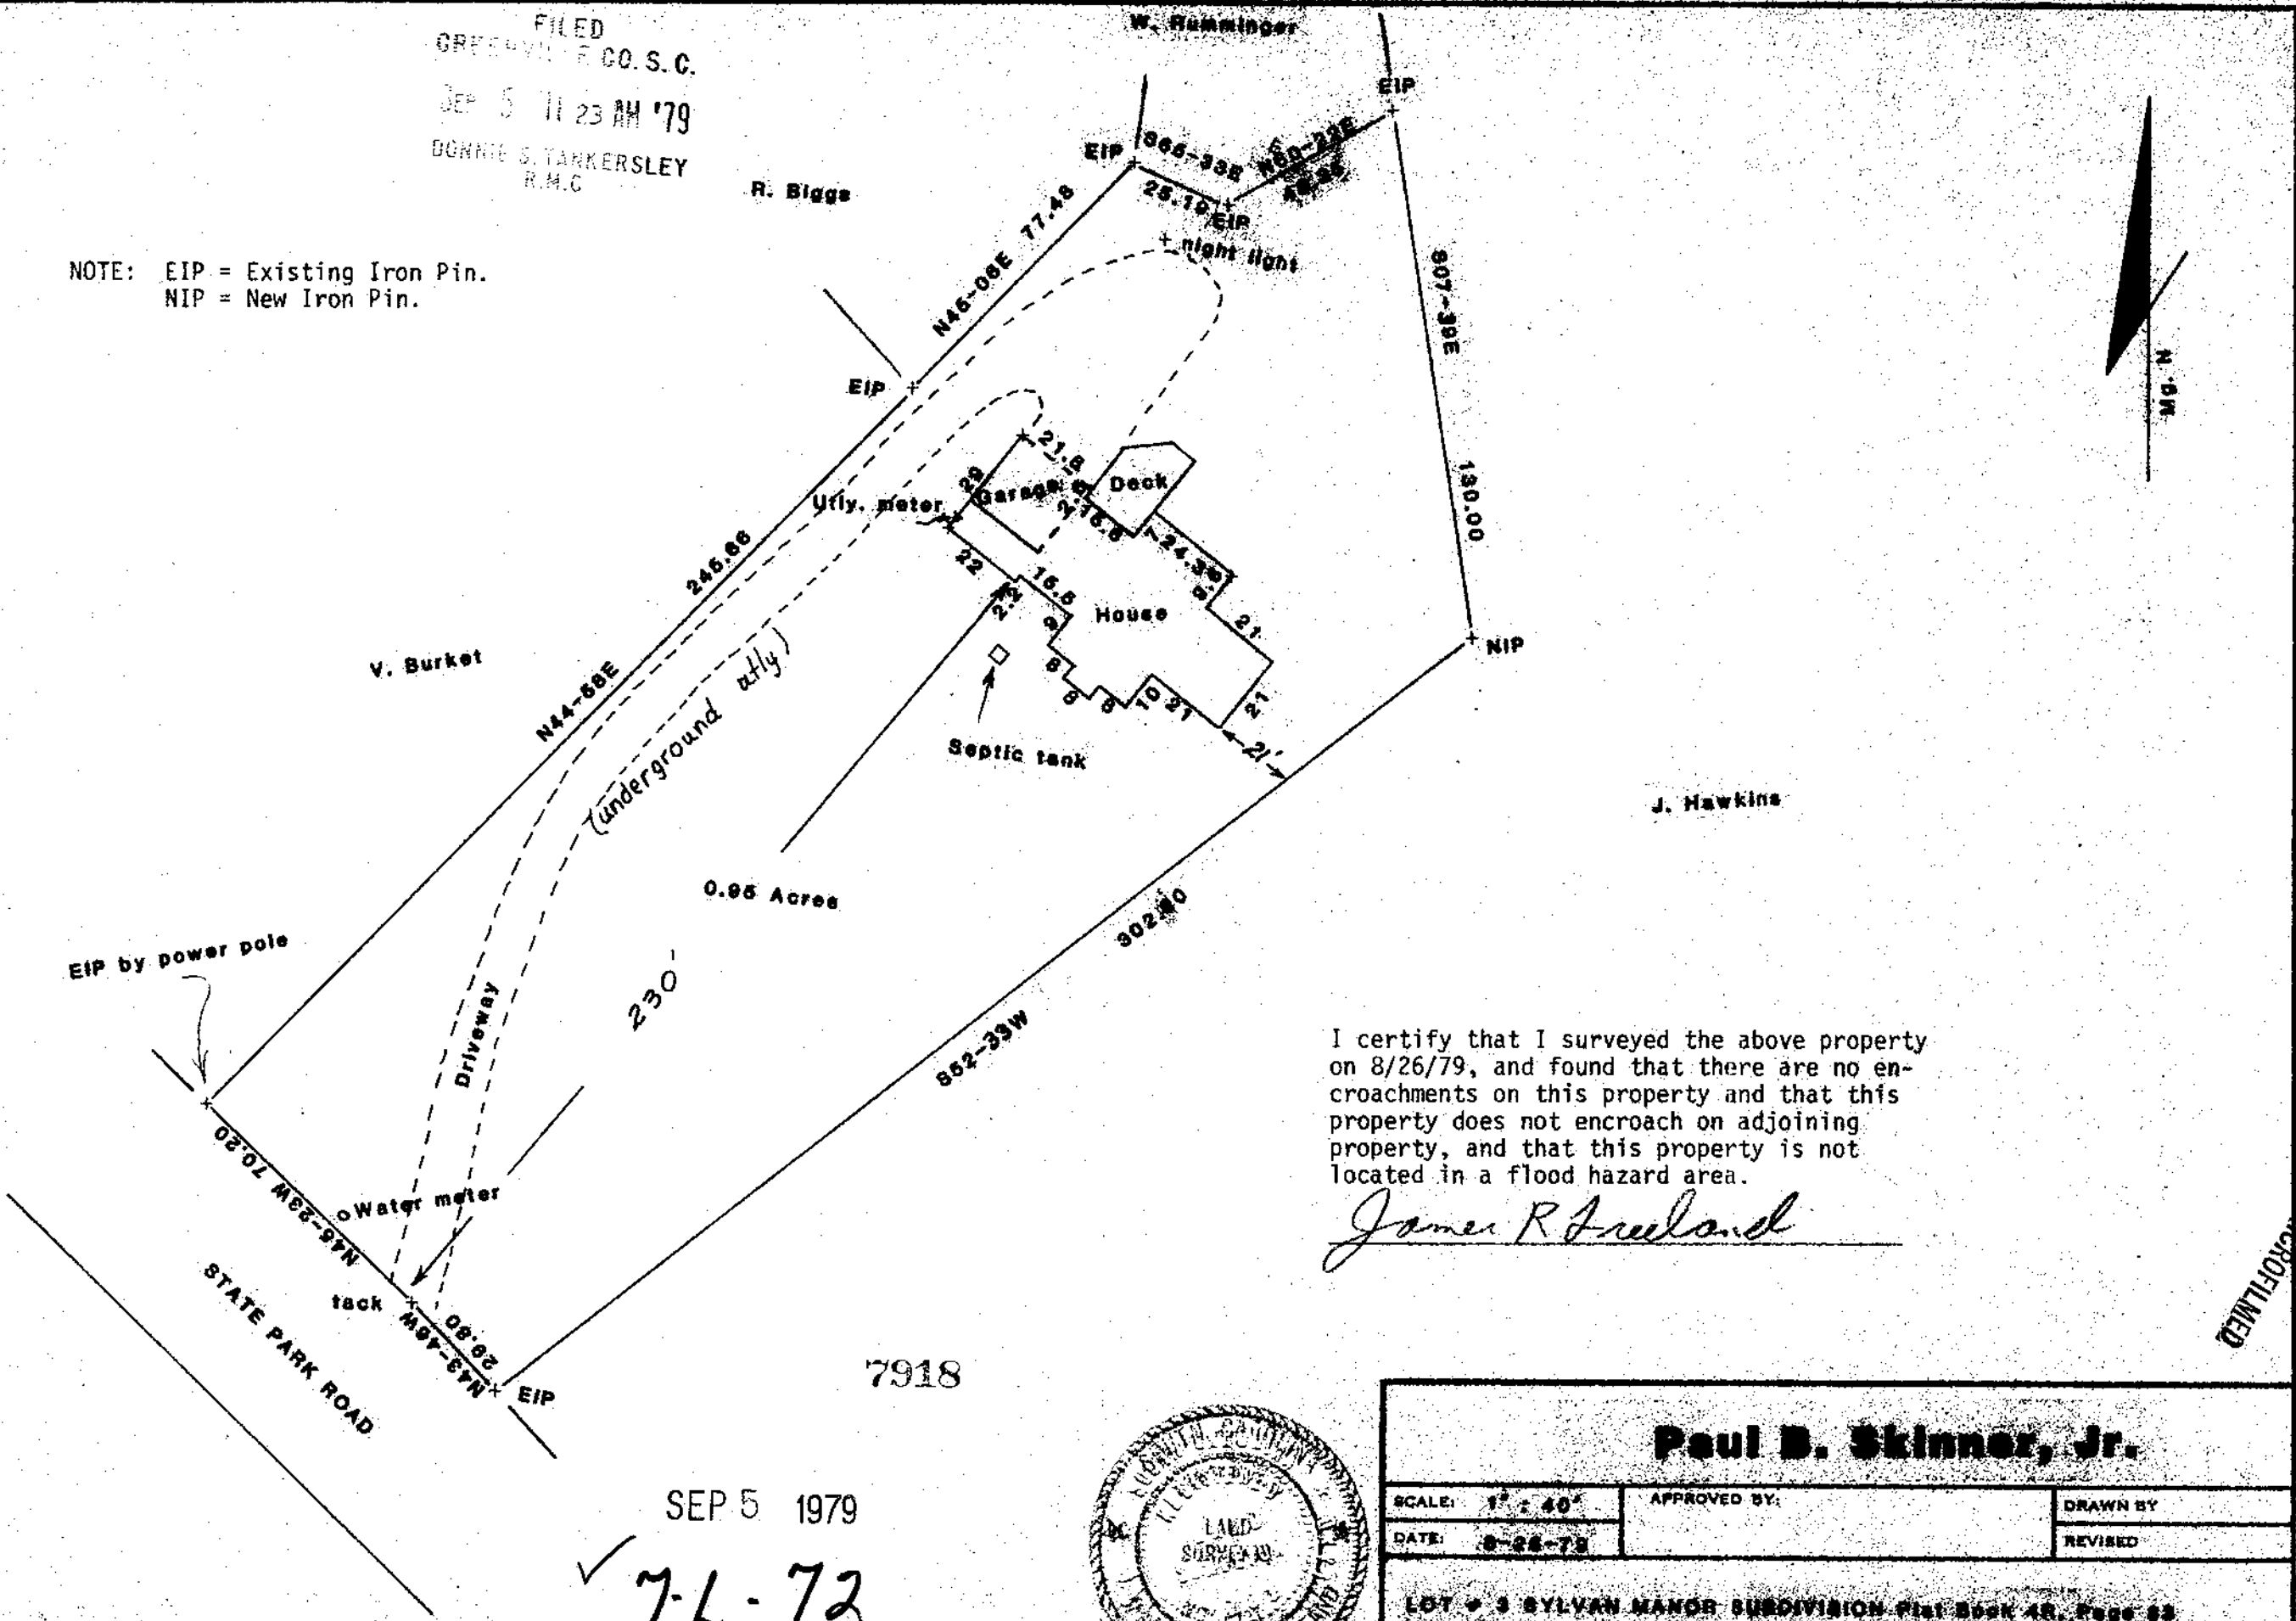

J. Hawkins

I certify that I surveyed the above property on 8/26/79, and found that there are no encroachments on this property and that this property does not encroach on adjoining property, and that this property is not located in a flood hazard area.

James R. Ireland

7918

SEP 5 1979

✓ 7-L-72



Paul B. Skinner, Jr.		
SCALE: 1" = 40'	APPROVED BY:	DRAWN BY:
DATE: 8-26-79		REVISED:
LOT # 3 SYLVAN MANOR SUBDIVISION Plat Book 48, Page 53		
GREENVILLE CO. S.C.		DRAWING NUMBER:

GCTO ----- 2 SE 5 79 1314 5 0001

MICROFILMED