


AUG 1 1979

GREENVILLE CO. S.C. HAYES & HAYES

MICROFILMED

NOTE: OLD FENCE ALONG OR NEAR P/L

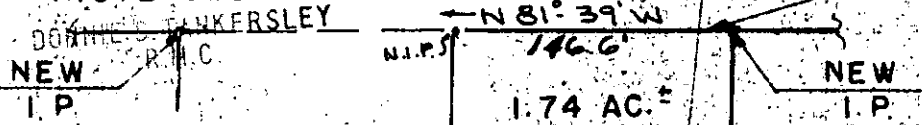

967-7751  
LILA C. GOODWIN


DOROTHY DYAR

(3)  
ROSEMARY C. SHEELS & RALPH L. & EDWARD CUNNINGHAM

NORTH

(2)

(2A)

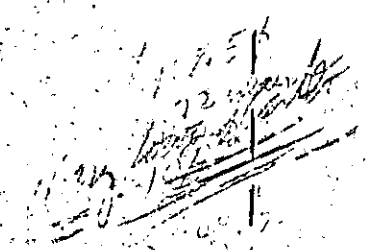

BALDWIN ROAD

VALVE PIT

GREENVILLE COUNTY RECREATION COMMISSION

NOTE:

NAIL B.T. AT POINTS ALONG C. OF BALDWIN RD.  
 ABOVE PROPERTY LOCATED NEAR MAULDIN S.C. IN GREENVILLE COUNTY  
 I CERTIFY THAT THE ABOVE TRACT HAS BEEN RESURVEYED &  
 IS AS SHOWN.

*Harold T. Gould*  
 S.C. REG. NO. 4035

3934  
 7-M-5 ✓



PROPERTY OF  
TIM DYAR  
 GOULD & ASSOC.  
 TAYLORS SURVEYORS S.C.

DRAWN BY EAB  
 CHECKED BY K.T.G.  
 SCALE 1"=100'  
 DATE 9-23-76  
 REV. 4-3-79 66A  
 REV. 5-12-79  
 (DIVIDED IN HALF) K.T.G.  
 OF TRACT NO. 2