

AUG 1 1979

HAYES, B HAYES

CROFILMED

FILED NOTE OLD FENCE ALONG OR NEAR P/L  
GREENVILLE CO S.C. 88°-39'E

NEW  
AUG 1 3 47 PM '79  
DONNIE S TANKERSLEY  
R.M.C.

LILA C GODWIN

146.6'  
(2-A)  
1.74 AC±

TIM DYAR


NORTH

(3)  
ROSEMARY C SHEELS &  
RALPH L B EDWARD  
CUNNINGHAM

N 98°-45'E  
511.95'

S 9°-45'W  
515.5'

N 9°-45'E  
519.03'

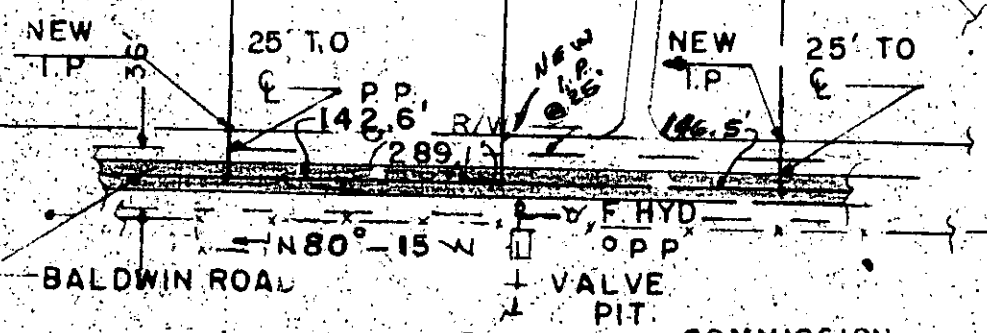

GREENVILLE COUNTY RECREATION COMMISSION

NOTE

NAIL B & B.T AT POINTS ALONG C OF BALDWIN RD.  
ABOVE PROPERTY LOCATED NEAR MAULDIN S.C. IN GREENVILLE COUNTY.  
I CERTIFY THAT THE ABOVE TRACT HAS BEEN RESURVEYED &  
IS AS SHOWN.

*Kenneth T. Harold*  
S.C. REG NO. 4035

3935  
7-M-6 ✓



PROPERTY  
OF  
DOROTHY B. DYAR

DRAWN BY	E.A.B.
CHECKED BY	K.T.G.
SCALE	1"=100'
DATE	9-23-76

GOULD & ASSOC.  
TAYLORS SURVEYORS S.C.

REV. 4-3-79 66-B  
REV. 5-12-79  
(DIVISION IN HOLD) K.T.G.  
(OF TRACT NO. 2)