


MICROFILMED

FILED
GREENVILLE CO. S. C.
AUG 9 4 02 PM 1979
DONNIE S. TANKERSLEY
R.M.C.

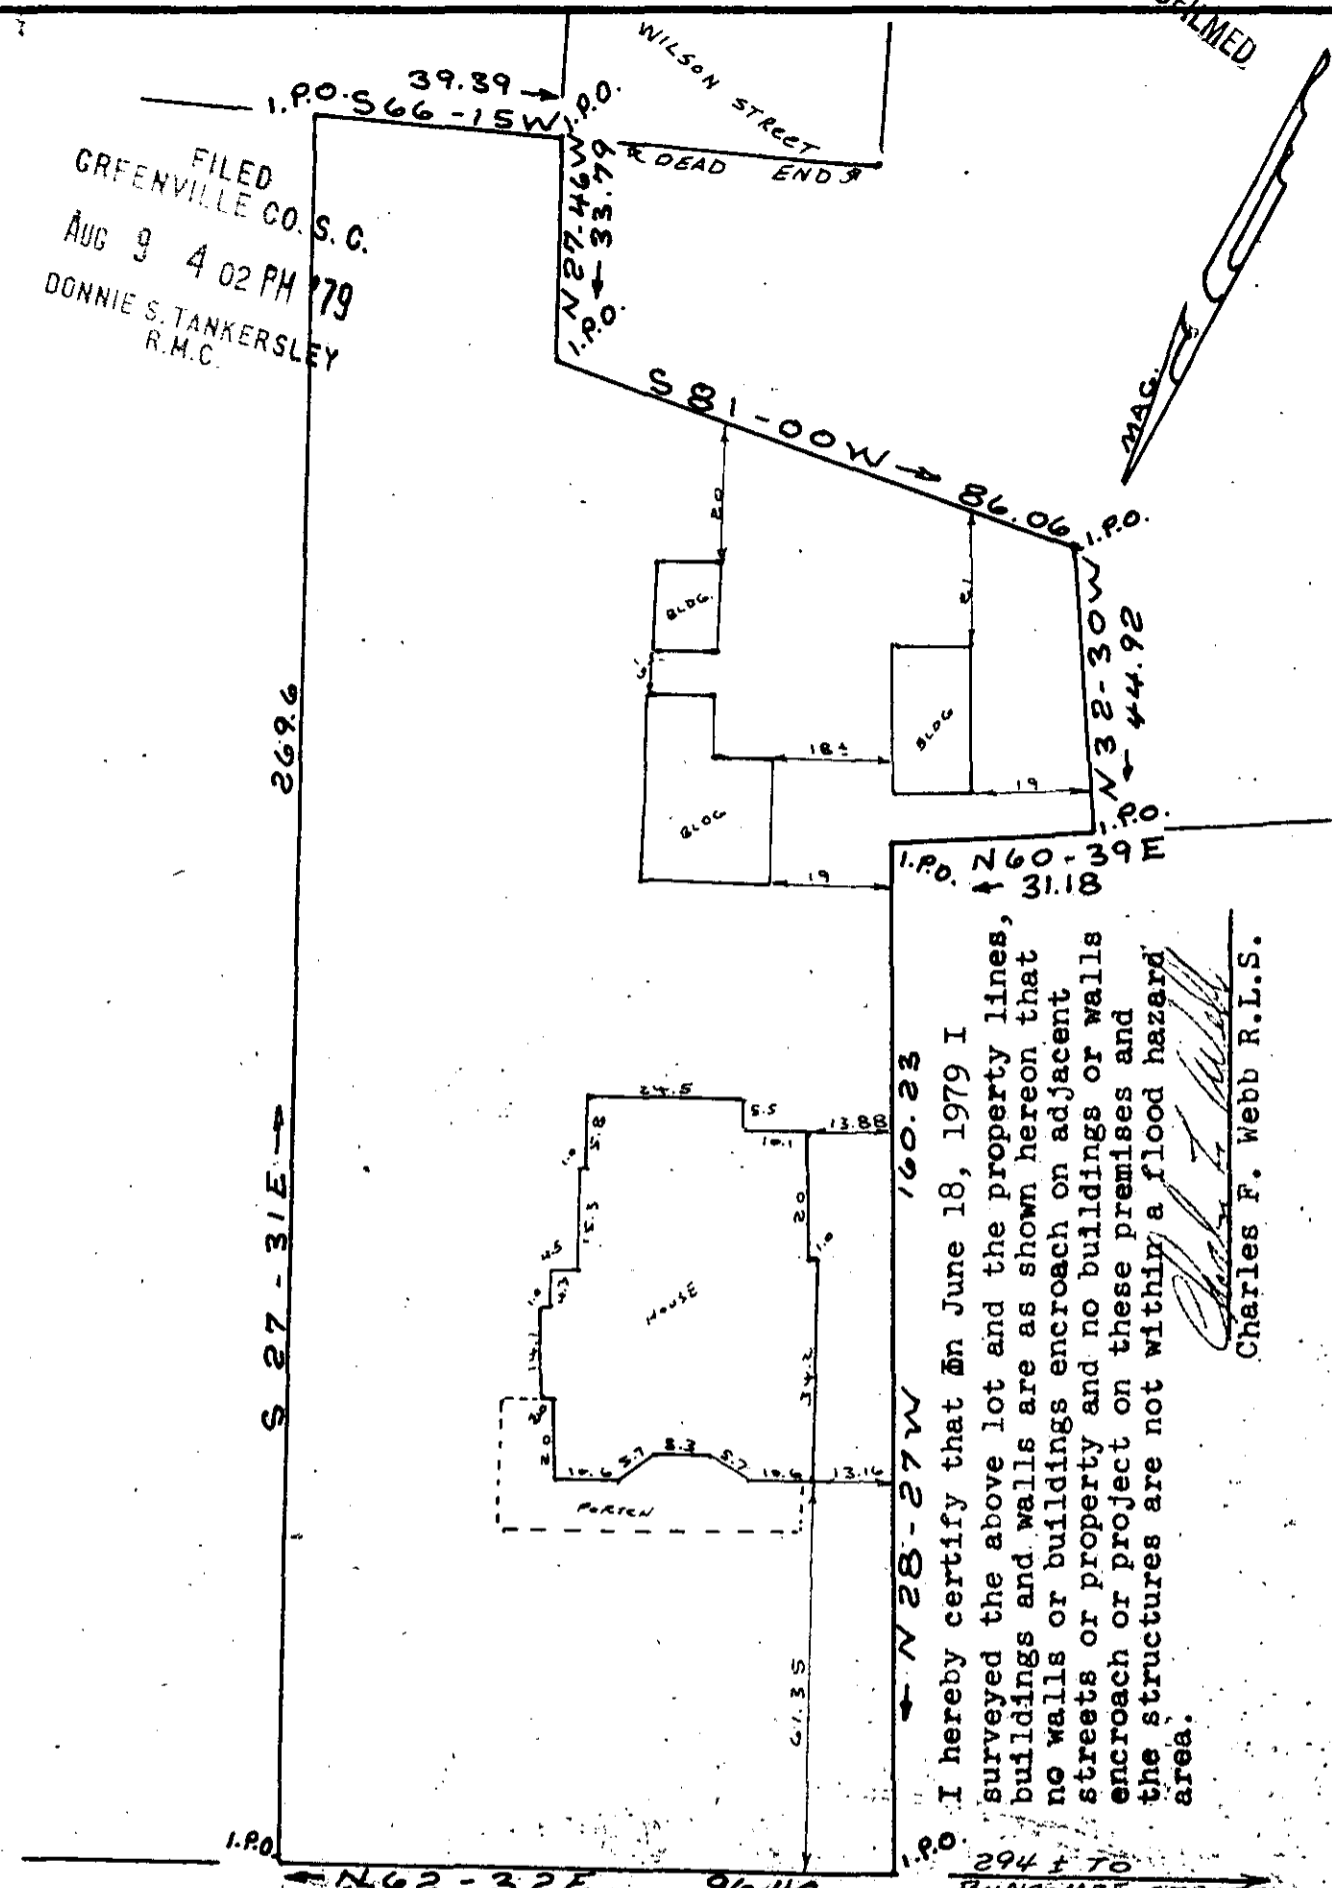

I hereby certify that on June 18, 1979 I surveyed the above lot and the property lines, buildings and walls are as shown hereon that no walls or buildings encroach on adjacent streets or property and no buildings or walls encroach or project on these premises and the structures are not within a flood hazard area.

Charles F. Webb
Charles F. Webb R.L.S.

JAMES STREET

PLAT FOR AUG 9 1979

ARLIE D. TINSLEY


IN THE CITY OF GREENVILLE

GREENVILLE COUNTY S. C.

WEBB SURVEYING & MAPPING CO.

SCALE 1" = 30' JULY 1978

4865 **D-M-39**

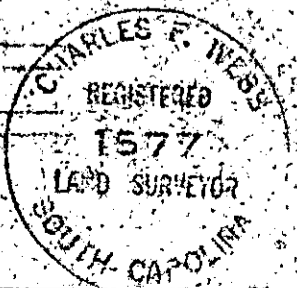

GCTO --- 1 AU 9 79 1248

3.00CI