

AUG 10 1979


FILED  
GREENVILLE CO. S. C.

AUG 10 9 42 AM '79

DONNIE S. TANKERSLEY  
R.M.C.

MINYARD

MICROFILMED

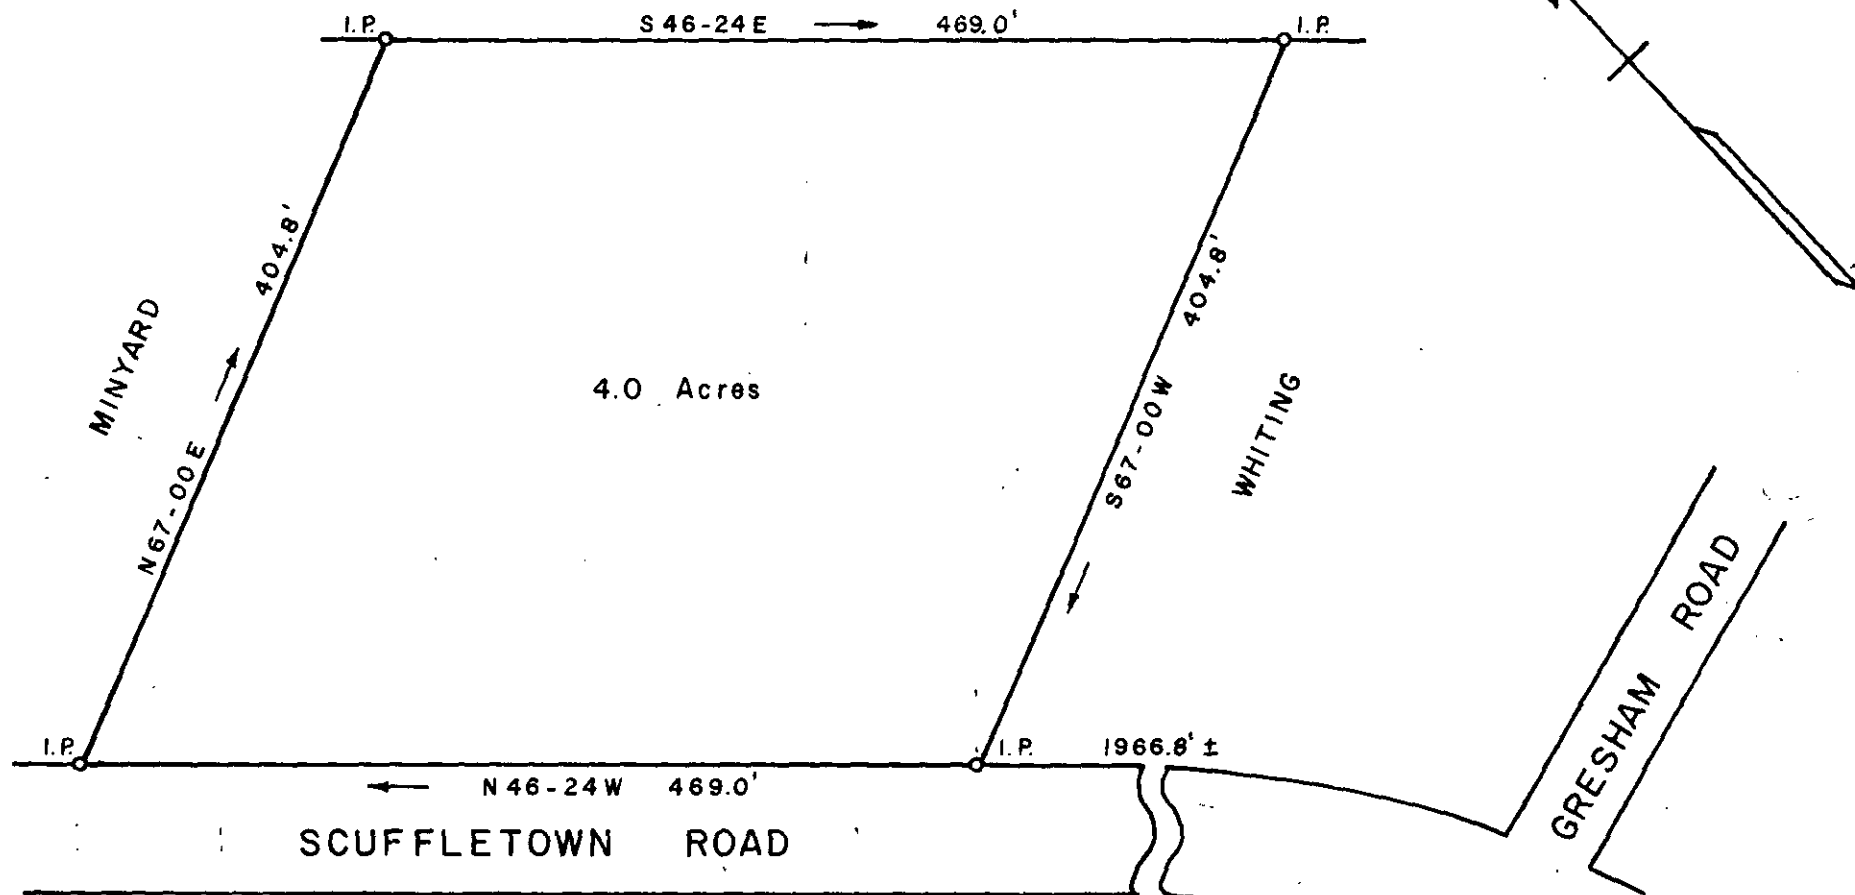

LEGEND:

- I. F. — Iron pin found.
- I. P. — Iron pin placed.

GCTO

7-M-40


4918

I HEREBY CERTIFY THAT THE RATIO OF PRECISION OF THE FIELD SURVEY IS 1/7600' AS SHOWN HEREON AND THE AREA WAS DETERMINED BY DMS METHOD OF AREA CALCULATIONS.


PROPERTY OF  
**MICHAEL LYNN MINYARD**  
 GREENVILLE CO., S. C.

JANUARY 1, 1979

SCALE 1" = 100'

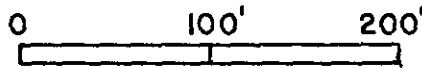


( FILE No. 78.11.2 )

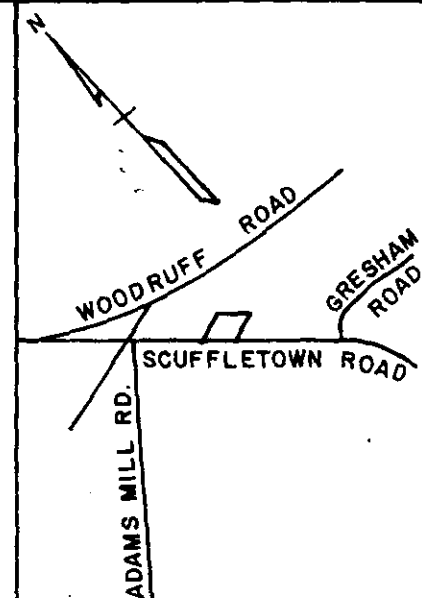

LOCATION MAP

110

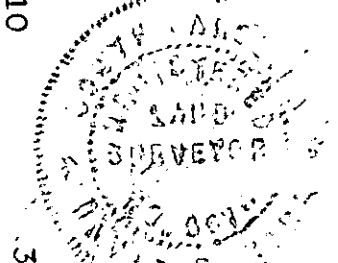

David C. Kirk  
 DAVID C. KIRK S.C.R.L.S. No. 6676  
 GREENVILLE, S. C.