

UNDERGROUND UTILITIES

FILED
GREENVILLE CO. S. C.
AUG 14 3 14 PM '79
DONNIE S. TANKERSLEY
R.M.C.


GOVERNORS SQUARE

This is to certify that on July 18, 1979, I surveyed the property shown on this plat, known as Lot 18 on Plat of Governors Square, recorded in the RMC Office of Greenville County in Plat Book 5P on Page 8, and that the property lines, walls and buildings are as shown hereon; that the building located on said lot does not encroach or project on adjacent streets or property, and that no adjacent walls or buildings encroach or project on said premises, and that no utility lines cross this property except as shown hereon. This property is not located in a designated flood hazard area.

5' drainage & utility easement
each side of all side & rear
lot lines.

James R. Freeland
James R. Freeland RLS & PE 4781

7-M-51-5371

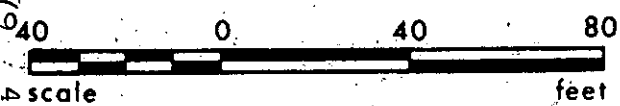

**STATE OF SOUTH CAROLINA
GREENVILLE COUNTY**

GOVERNORS SQUARE
LOT 18
PROPERTY OF
JERRY G. THOMPSON
OPAL M. THOMPSON

FREELAND & ASSOCIATES
Engineers • Land Surveyors

GREENVILLE, S.C.

SURVEY	D.C.H.
DRAWN	S.P.
CHECK	M.C.
SCALE	1" = 40'
DATE	7-19-79
DWG. NO.	79-3712

SEAL