
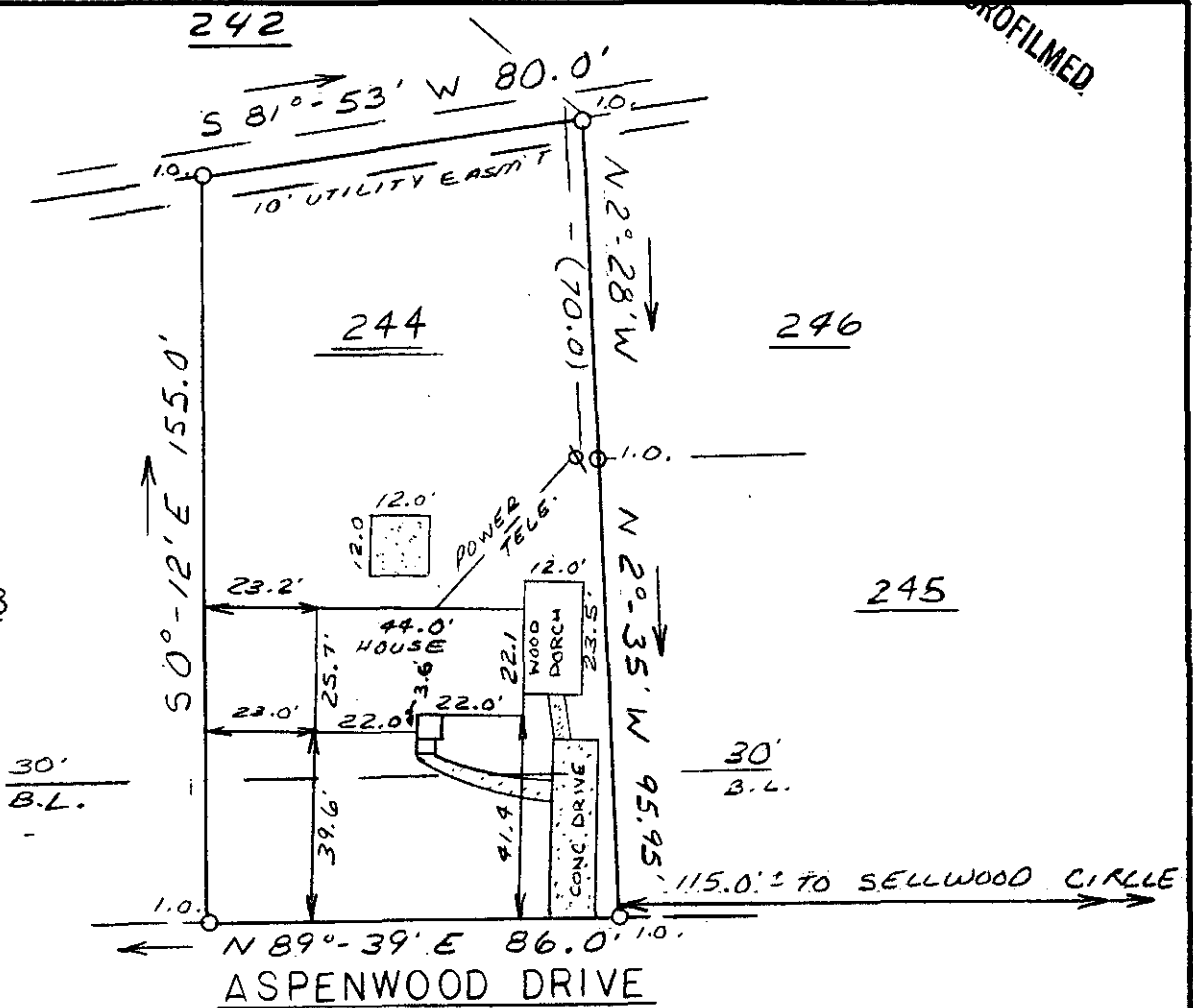


MICROFILMED

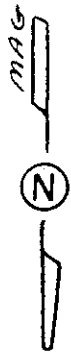

This is to certify that on August 16, 1979, I surveyed the property shown on this plat, known as Lot 244 on plat of Westwood Sec. 3, recorded in the RMC Office of Greenville County in Flat Book 4N on page 30, and that the property lines, walls and buildings are as shown hereon; that the building located on said lot does not encroach or project on adjacent streets or property, and that no adjacent walls or buildings encroach or project on said premises, and that no utility lines cross this property except as shown hereon. This property is not located in a designated flood hazard area.

5 utility and drainage easement along all side and rear lot lines.

James R. Freeland
James R. Freeland RLS & PE 4781

6248

7-M-79

AUG 21 1979

DONNIE S. TANKERSLEY
R.M.G.
AUG 21 4 37 PM '79
SOUTHVILLE CO. S.C.



**STATE OF SOUTH CAROLINA
GREENVILLE COUNTY**

WESTWOOD
SEC. 3 LOT 244
PROPERTY OF
HEIN VAN NGUYEN
THAO VAN NGUYEN

FREELAND & ASSOCIATES
Engineers • Land Surveyors

GREENVILLE, S.C.

SURVEY	J.A.
DRAWN	S.P.
CHECK	M.C.
SCALE	1" = 40'
DATE	8-16-79
DWG. NO.	79-3883

AUG 21 1979 1100