


MICROFILMED

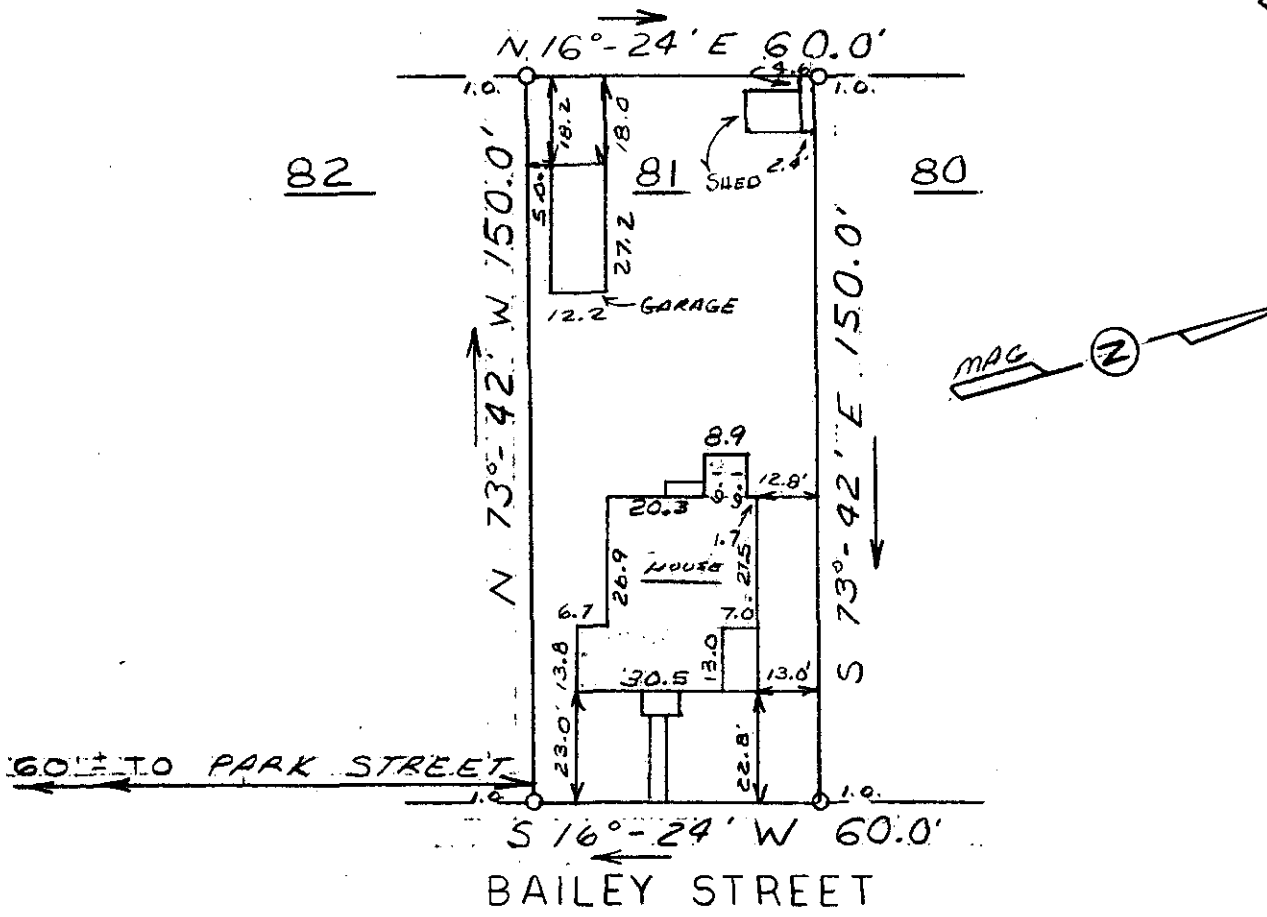

This is to certify that on August 17, 1979, I surveyed the property shown on this plat, known as Lot 81 on plat of Verner Springs Water Co., recorded in the RMC Office of Greenville County in Plat Book A on page 125, and that the property lines, walls and buildings are as shown hereon; that the building located on said lot does not encroach or project on adjacent streets or property, and that no adjacent walls or buildings encroach or project on said premises, and that no utility lines cross this property except as shown hereon. This property is not located in a designated flood hazard area.

*James R. Freeland*  
 James R. Freeland RLS & PE

FILED  
 GREENVILLE CO. S.C.  
 AUG 24 2 16 PM '79  
 DONNIE S. BANKERSLEY  
 R.M.C.

AUG 24 1979  
 40 0 40 80  
 scale

6737  
 7-M-92

155-14-26

<p>SEAL</p>	<p><b>STATE OF SOUTH CAROLINA</b>  <b>GREENVILLE COUNTY</b></p>	<p><b>FREELAND &amp; ASSOCIATES</b>          Engineers • Land Surveyors</p> <p>GREENVILLE, S.C.</p>
	<p><u>VERNER SPRINGS WATER CO.</u>  <u>LOT 81</u>  <u>PROPERTY OF</u>  <u>ROBERT SCOTT CLAYTON</u></p>	<p>SURVEY V.B.          DRAWN S.P.          CHECK          SCALE 1" = 40'          DATE 8-17-79          DWG. NO. 79-3899</p>