


MICROFILMED

FILED  
GREENVILLE CO. S.C.  
SEP 4 10 49 AM '79  
DONNIE S. TANKERSLEY  
R.M.C.

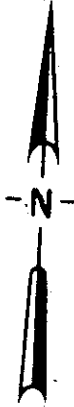


This is to certify that on August 30, 1979, I surveyed the property shown on this plat, known as Property of Norman Oglesby, recorded in The RMC Office of Greenville County in Deed Book 900 on page 434, and that the property lines, walls and buildings are as shown hereon; that the building located on said lot does not encroach or project on adjacent streets or property, and that no adjacent walls or buildings encroach or project on said premises, and that no utility lines cross this property except as shown hereon. This property is not located in a designated flood hazard area.

*James R. Freeland*  
James R. Freeland RLS & PE 4781

SEP 4 1979

7-N-18

7833

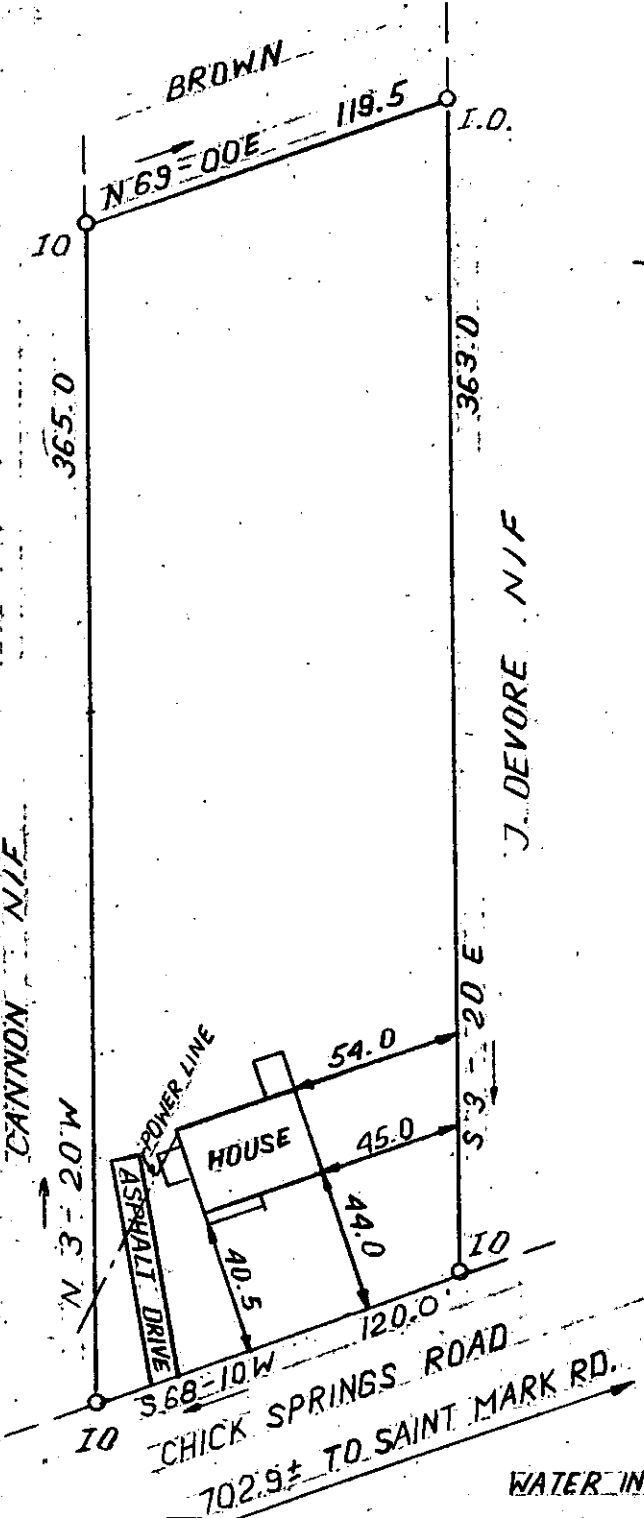

STATE OF SOUTH CAROLINA  
GREENVILLE COUNTY

PROPERTY OF  
MACIO EDMUNDS  
MARIAN EDMUNDS

FREELAND & ASSOCIATES  
Engineers - Land Surveyors

GREENVILLE, S.C.

SURVEY F.L.  
DRAWN B.R.  
CHECK M.C.  
SCALE 1" = 60'  
DATE AUG. 30. 79  
DWG. NO. 3969 3.00CT

GCTO ---- 3 SE 4 79 64

SEAL