


FILED  
 GREENVILLE CO. S. C.  
 SEP 12 9 03 AM  
 DONNIE S. TANKERSLEY  
 R.M.C.

Thelma Bentley Black

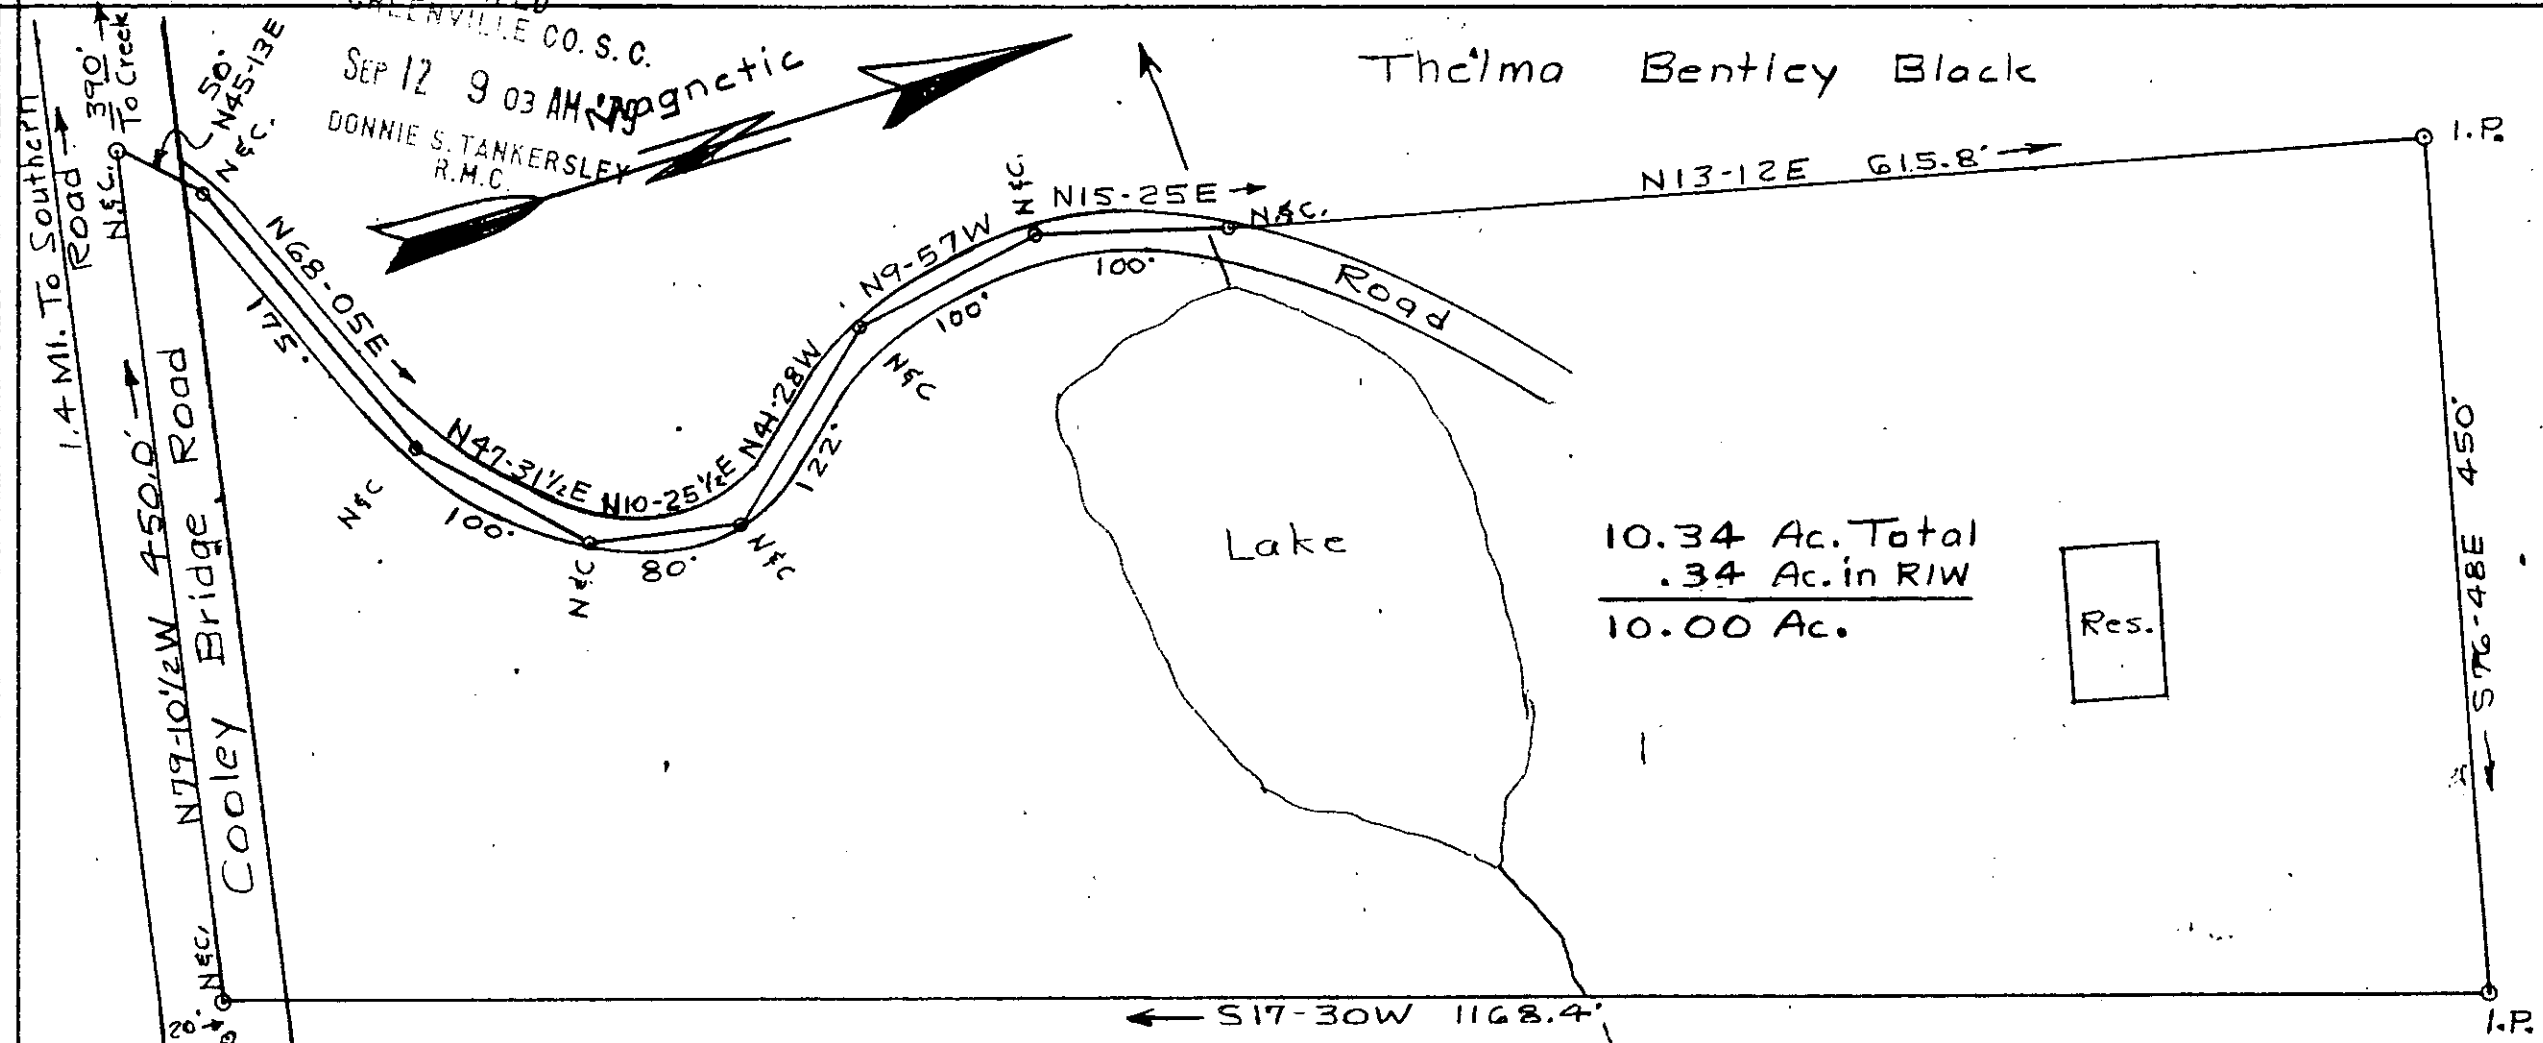


10.34 Ac. Total  
 .34 Ac. in RIW  
 10.00 Ac.

Res.

PROPERTY OF  
 THELMA BENTLEY BLACK  
 GREENVILLE CO S C  
 Scale 1"=100' Aug. 27, 1979  
 T.H.Walker Jr. Reg. L. S. 3182  
 300 Maple Dr. Mauldin, S. C.

Thelma Bentley Black  
 SEP 12 1979  
 7-N-40  
 8753  
 T.H. Walker Jr.

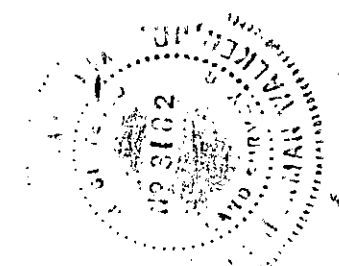

Note: Surveyed at the request of Thelma Bentley Black.

GCTD ----- 2 SEP 12 79 845 3.000

MICROFILMED