


MICROFILMED

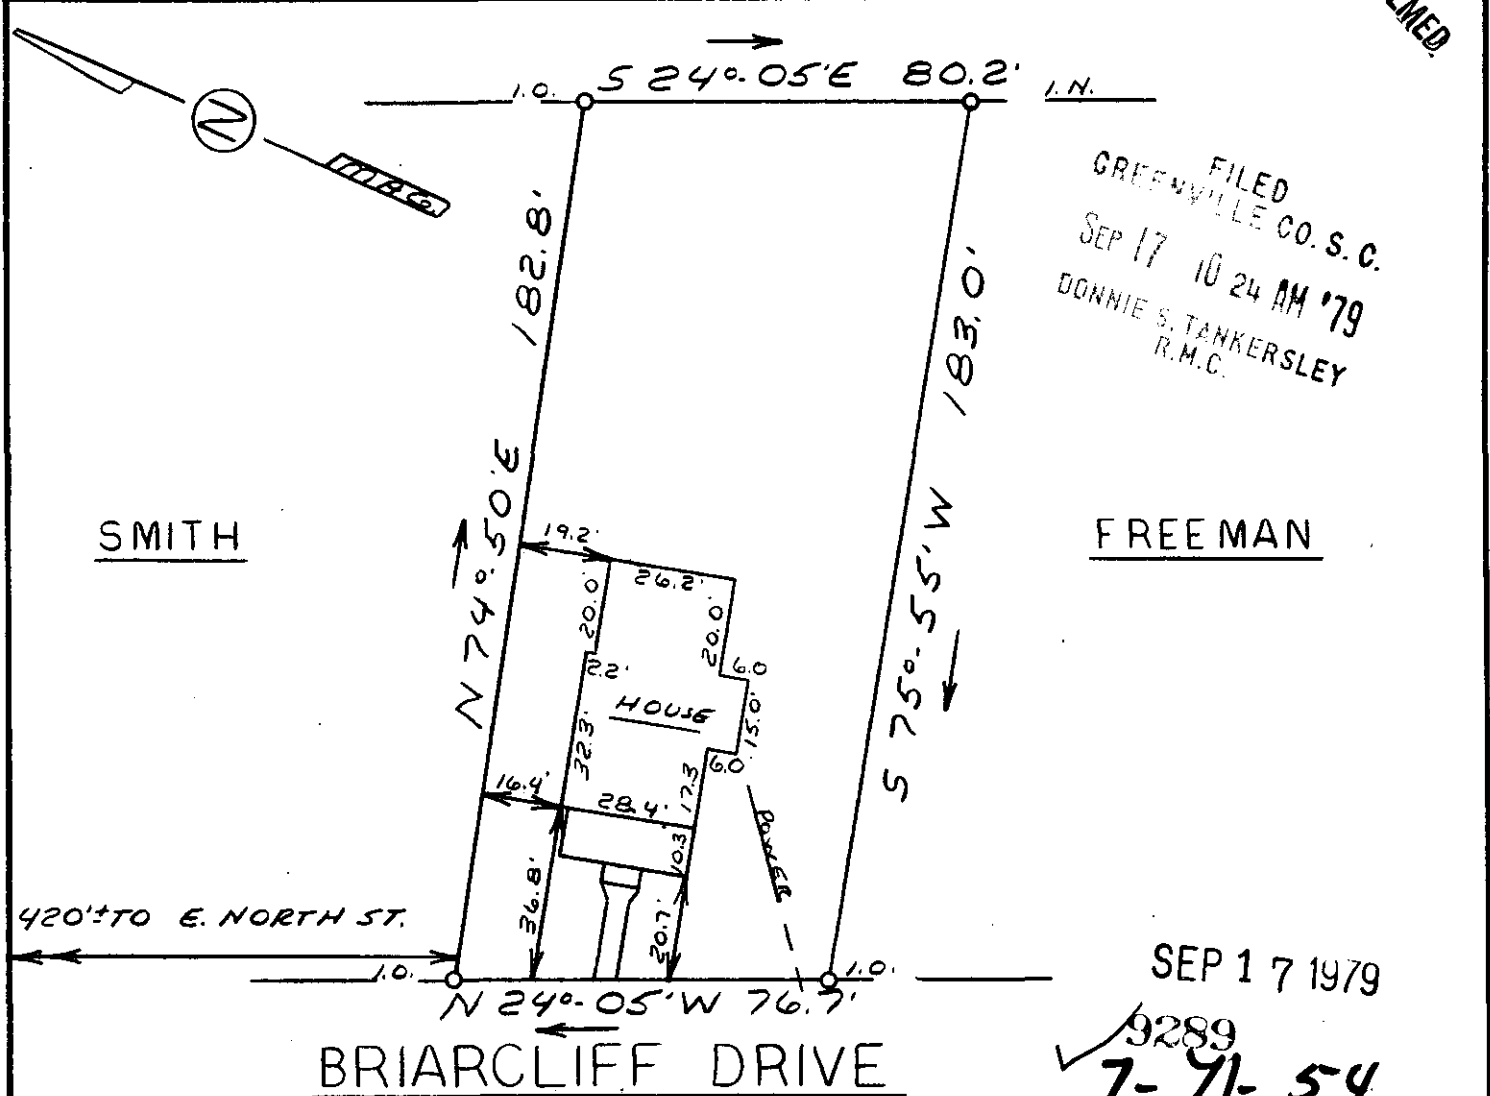

FILED
 GREENVILLE CO. S. C.
 SEP 17 10 24 AM '79
 DONNIE S. TANKERSLEY
 R.M.C.


SEP 17 1979

✓ 9289
 7-71-54

This is to certify that on September 13, 1979, I surveyed the property shown on this plat, known as Warren B. Rogers and Alyne M. Rogers Property, recorded in the RMC Office of Greenville County in Deed Book 1099 on page 912, and that the property lines, walls and buildings are as shown hereon; that the building located on said lot does not encroach or project on adjacent streets or property, and that no adjacent walls or buildings encroach or project on said premises, and that no utility lines cross this property except as shown hereon. This property is not located in a designated flood hazard area.



James R. Freeland
 James R. Freeland RLS & PE #781

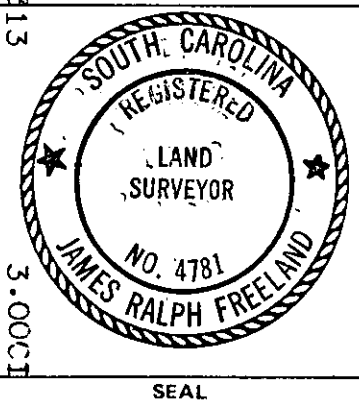

**STATE OF SOUTH CAROLINA
 GREENVILLE COUNTY**

PROPERTY OF
THOMAS IVEY JR.
 &
FLORENCE R. IVEY

FREELAND & ASSOCIATES Engineers • Land Surveyors	
GREENVILLE, S.C.	
SURVEY	JRF
DRAWN	M.C.
CHECK	MC
SCALE	1" = 40'
DATE	9-12-79
DWG. NO.	79-4043