

FILED

GREENVILLE CO. S. C.


SEP 27 12 46 PM '79

DONNIE S. TANKERSLEY

North

(1958 MERIDIAN)

MACROFILMED

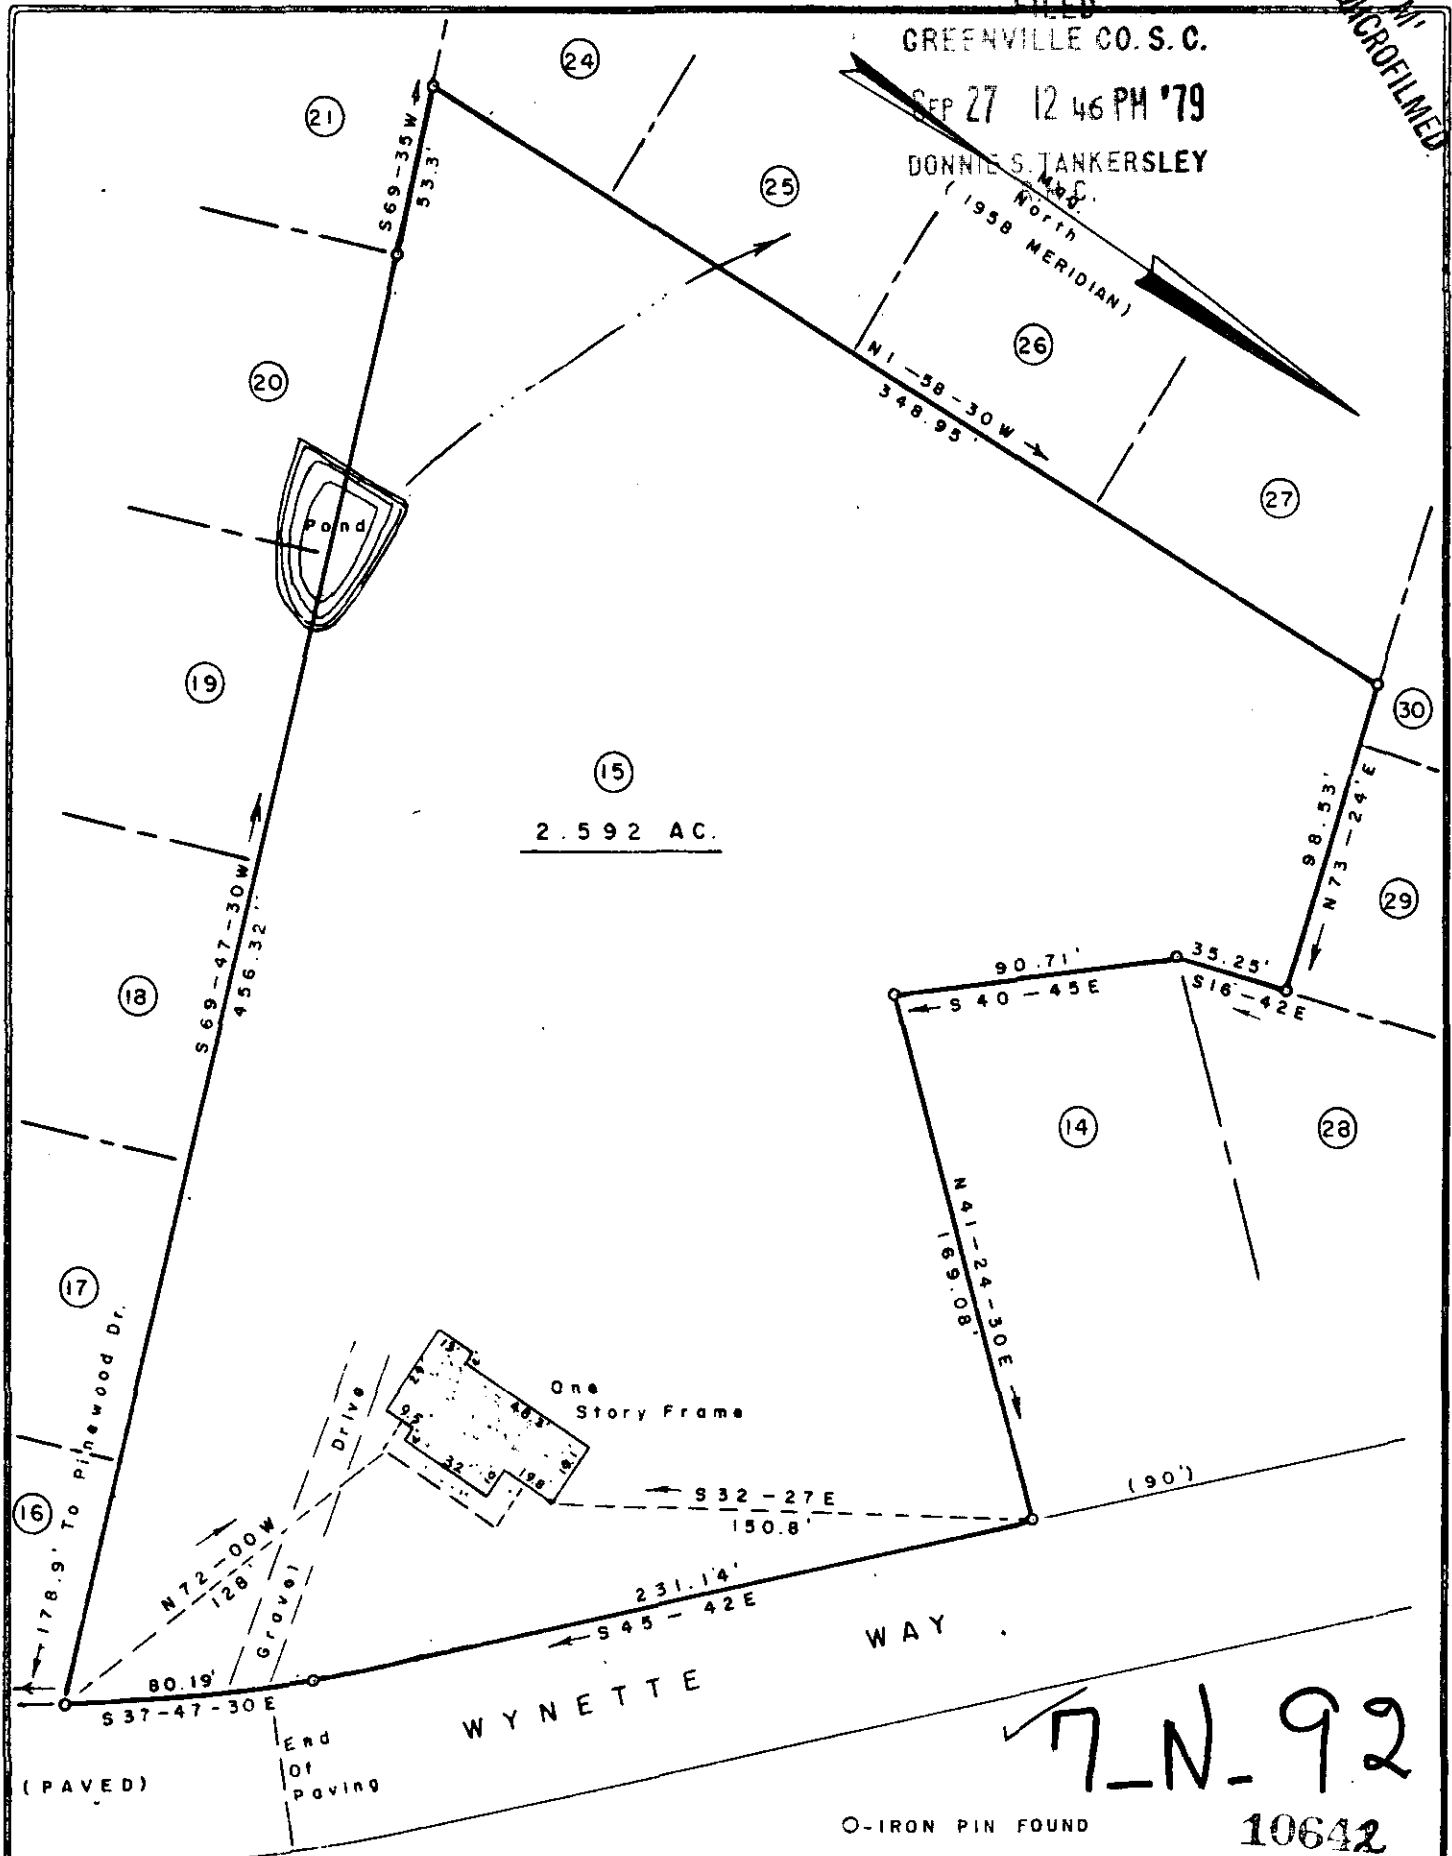

7-N-92

O-IRON PIN FOUND


10642

This is to certify that on the above date, I surveyed the property hereon and the lines are as shown. The buildings or walls do not encroach on the adjoining property and the buildings or walls on adjacent property do not encroach on this except as shown.

I hereby certify that the ratio of precision on the field survey is 1/7,600 as shown hereon and the area was determined by DMD method of area calculation.



SURVEY FOR			
WELDON BOWMAN			
PINWOOD ESTATE — 1 MILE NORTH OF CHICK SPRINGS			
BEING LOT NO. 15, PINWOOD ESTATE, ON PLAT			
BY H. S. BROCKMAN R.L.S. NOV. 7, 1958			
COUNTY	STATE	BLOCK MAP	
GREENVILLE	SOUTH CAROLINA		
DATE	SCALE	PLATBOOK	DEEDBOOK
SEPT. 18, 1979	1" = 60		
ARCHIE S. DEATON & ASSOCIATES		FIELD BY	
LAND SURVEYORS — SPARTANBURG, S. C.		Dave Lavender	

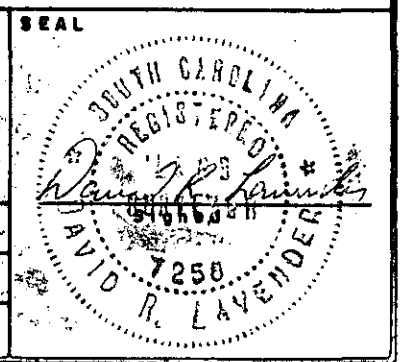

0 2 6 8 2 7 E

3.00 A4