


FILED
GREENVILLE CO. S. C.
SEP 11 2 36 PM '79
DONNIE S. TANKERSLEY
R.M.C.

NOTE:
SEE PLATS OF W.F. SHIVERS BY
PIEDMONT ENGINEERING, MARCH
22, 1972. AND DECEMBER 20, 1976.

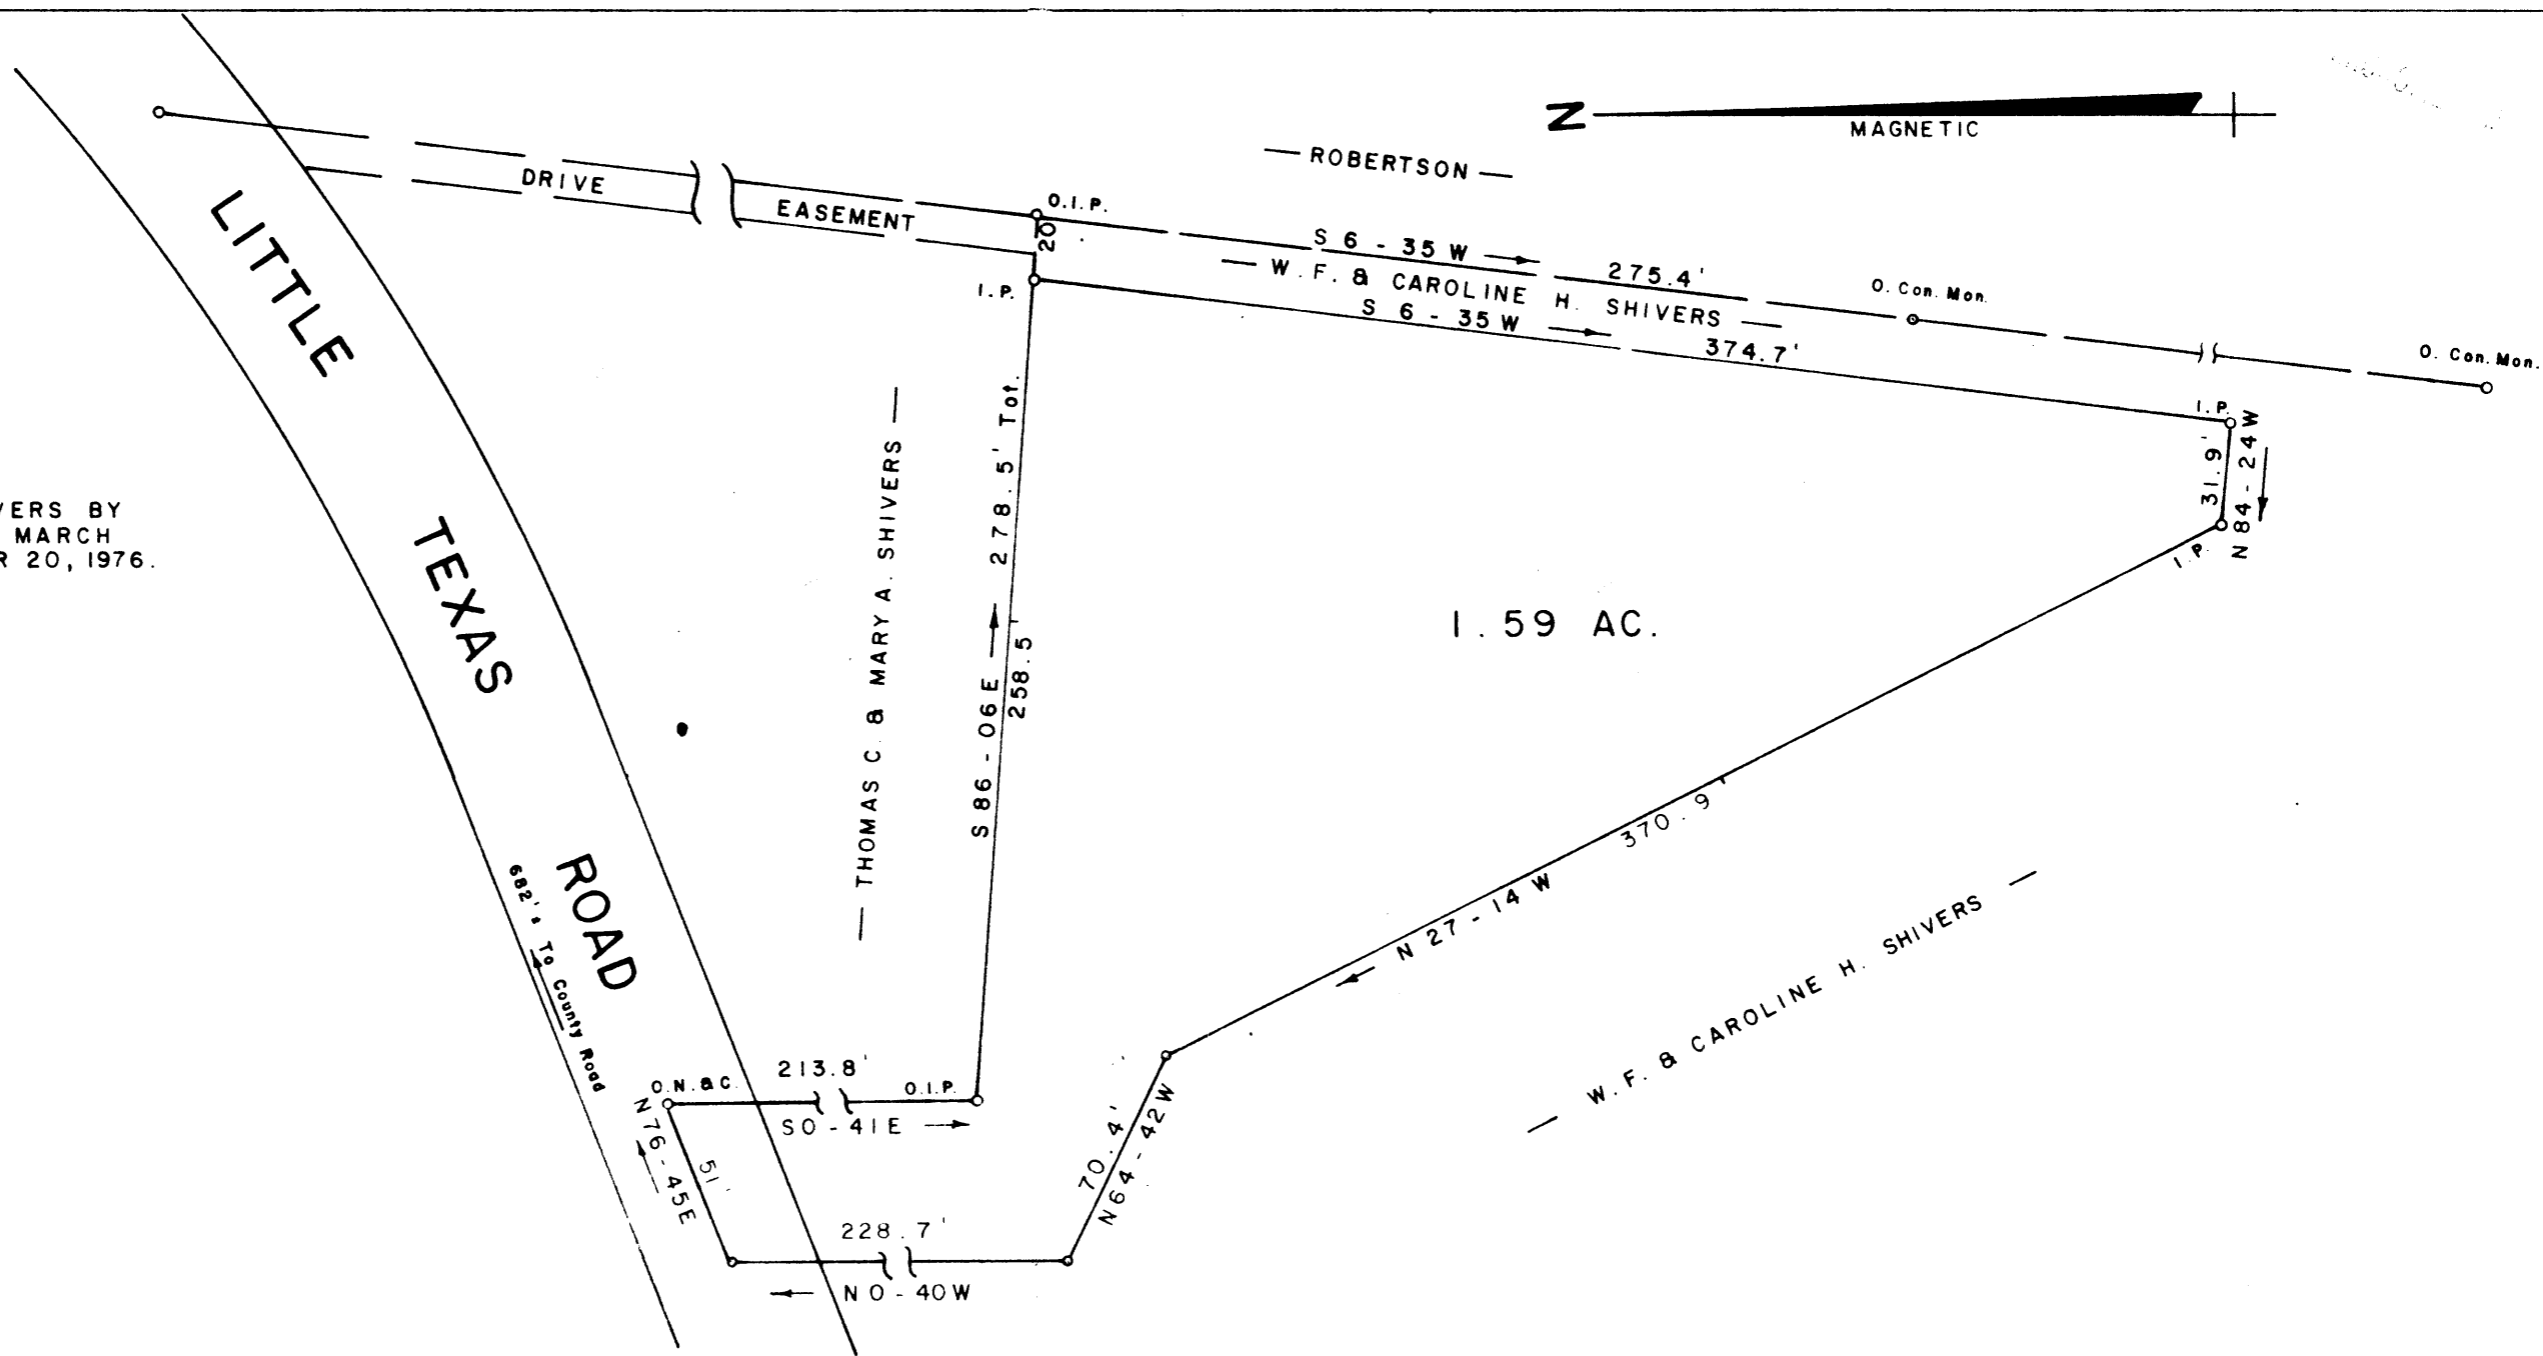

SURVEY FOR
W. F. SHIVERS
 NEAR TRAVELERS REST GREENVILLE COUNTY

8647

SOUTH CAROLINA

DECEMBER 9, 1977

REVISED JANUARY 19, 1979

SEP 11 1979

7-0-1

W. R. Williams, Jr.
W. R. WILLIAMS, JR. ENGR. / SURVEYOR # 3979

15 SOUTH MAIN STREET

TRAVELERS REST, S. C.

500.4 - 1 - PT. 27

F. B. 25

SCALE 1" = 60'