


FILED
GREENVILLE CO. S.C.
SEP 17 2 18 PM '79
DONNIE STANKERSLEY
R.M.C.

MICROFILMED

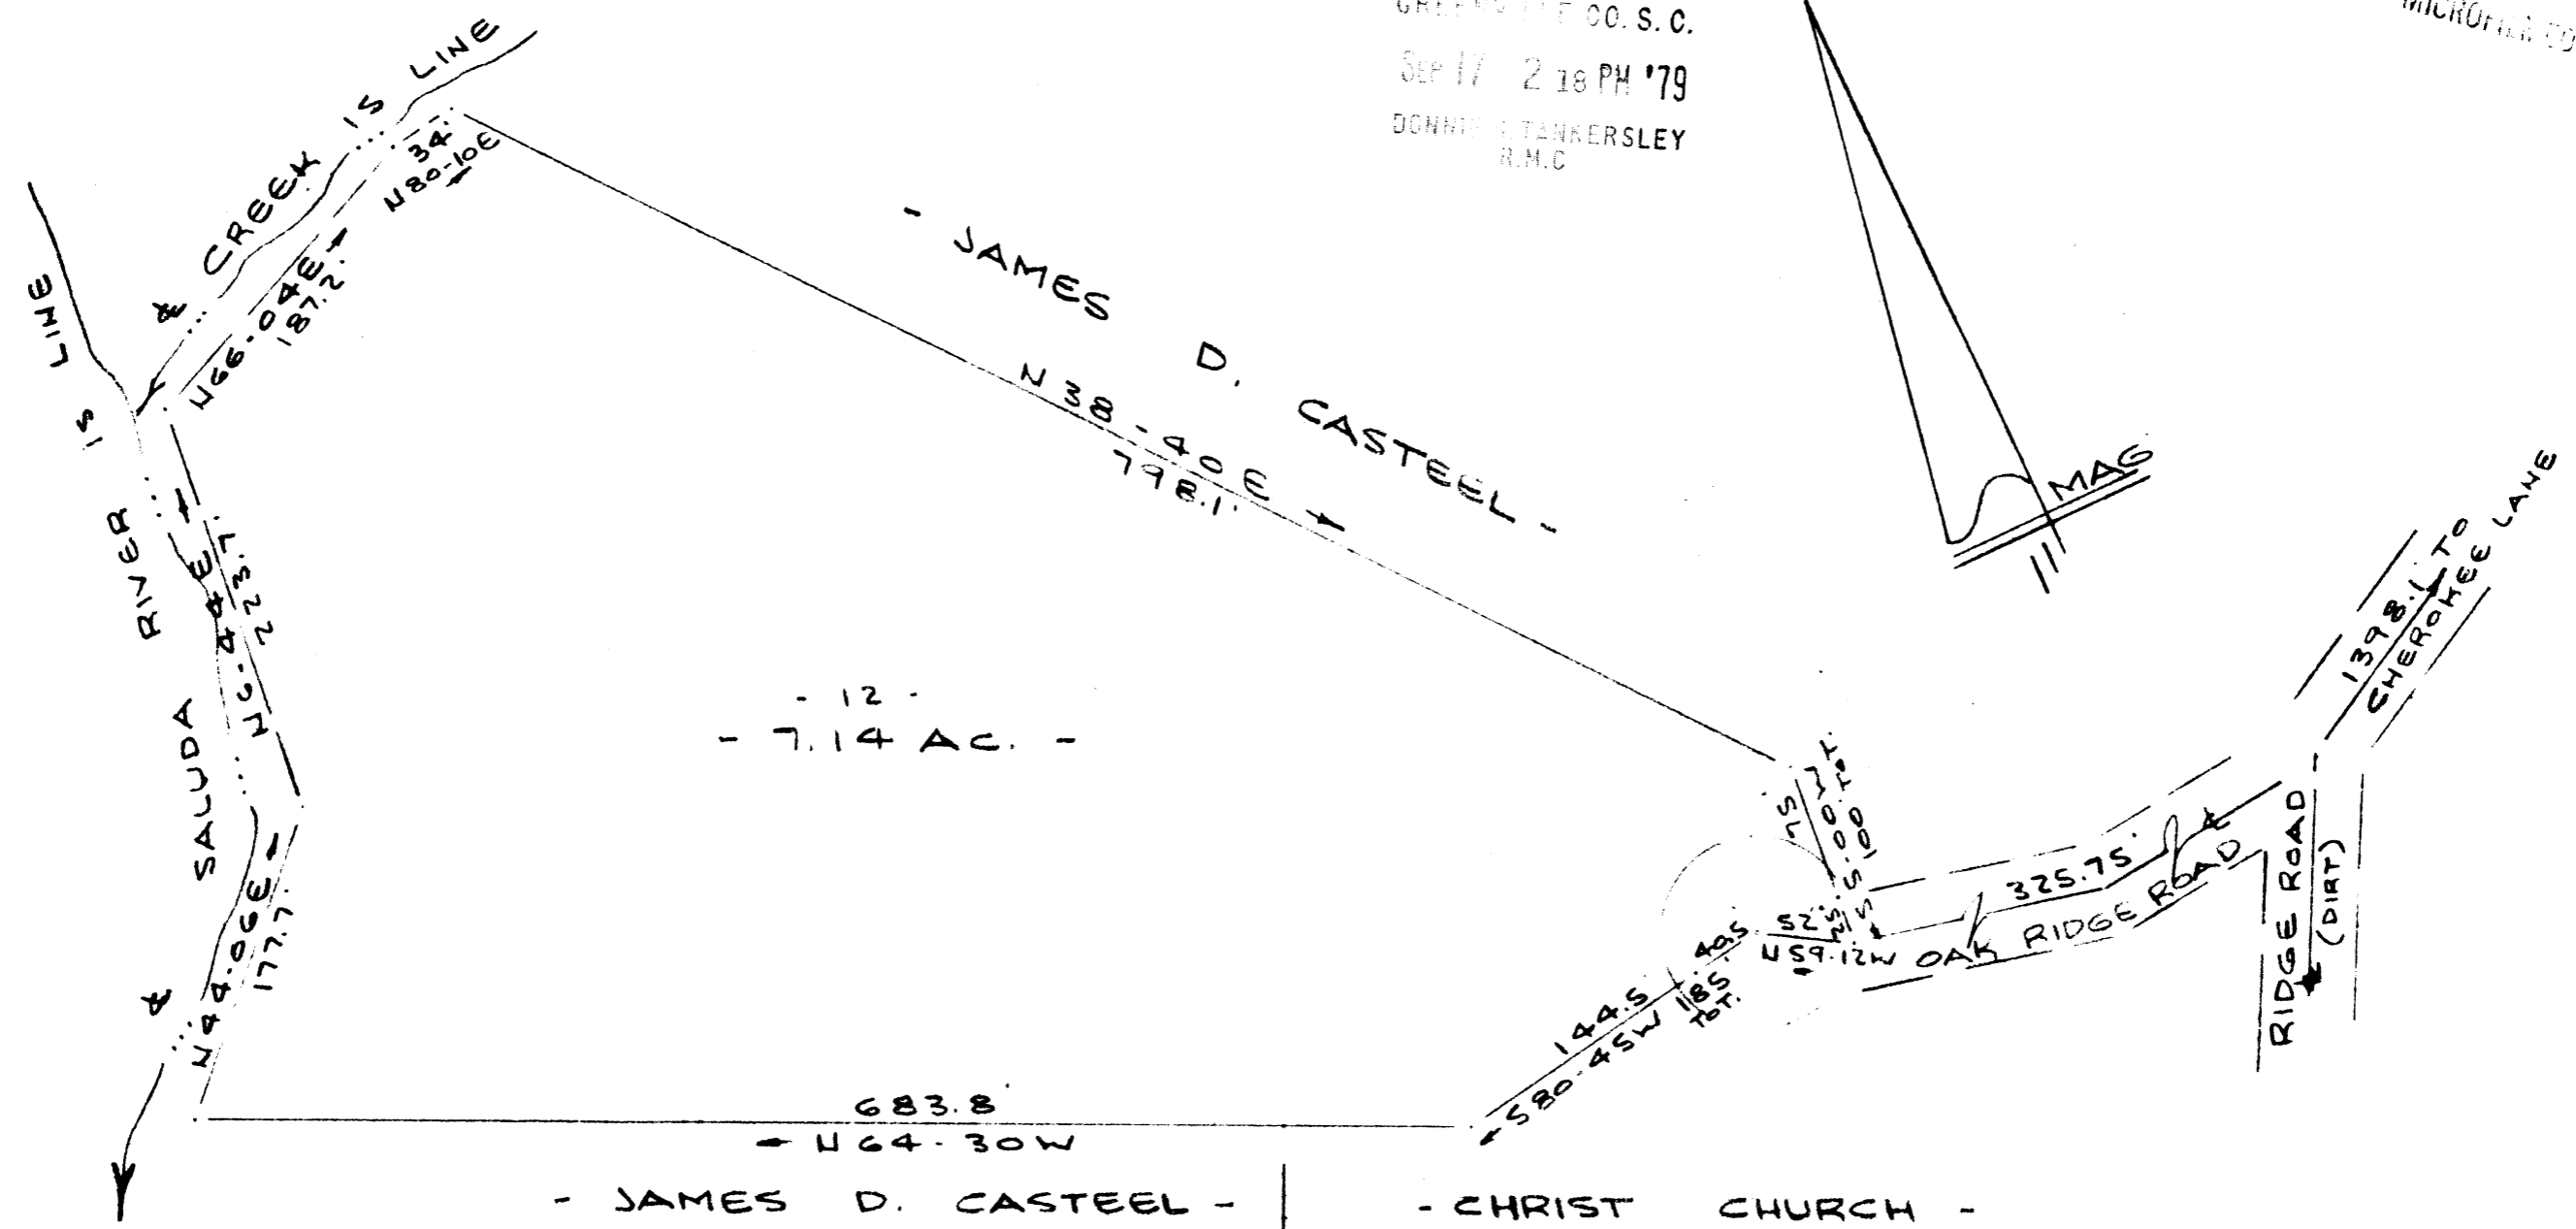

- 12 -
- 7.14 AC. -

- JAMES D. CASTEEL - | - CHRIST CHURCH -

GCTC --- 1 SE 17 79 1495

5.0001

NOTE:
IRON PINS AT ALL CORNERS

SURVEY FOR
MARTIN D. GUNSALUS & DORIS D. GUNSALUS
NEAR GREENVILLE, S.C.

SCALE: 1"=100' SEP 17 1979

7-0-5 9287

CAROLINA SURVEYING CO.
112 MAINLY ST.
GREENVILLE, S.C.
PT 520.1-1-1

R. B. Powell #1952

215/24