



MICROFILMED

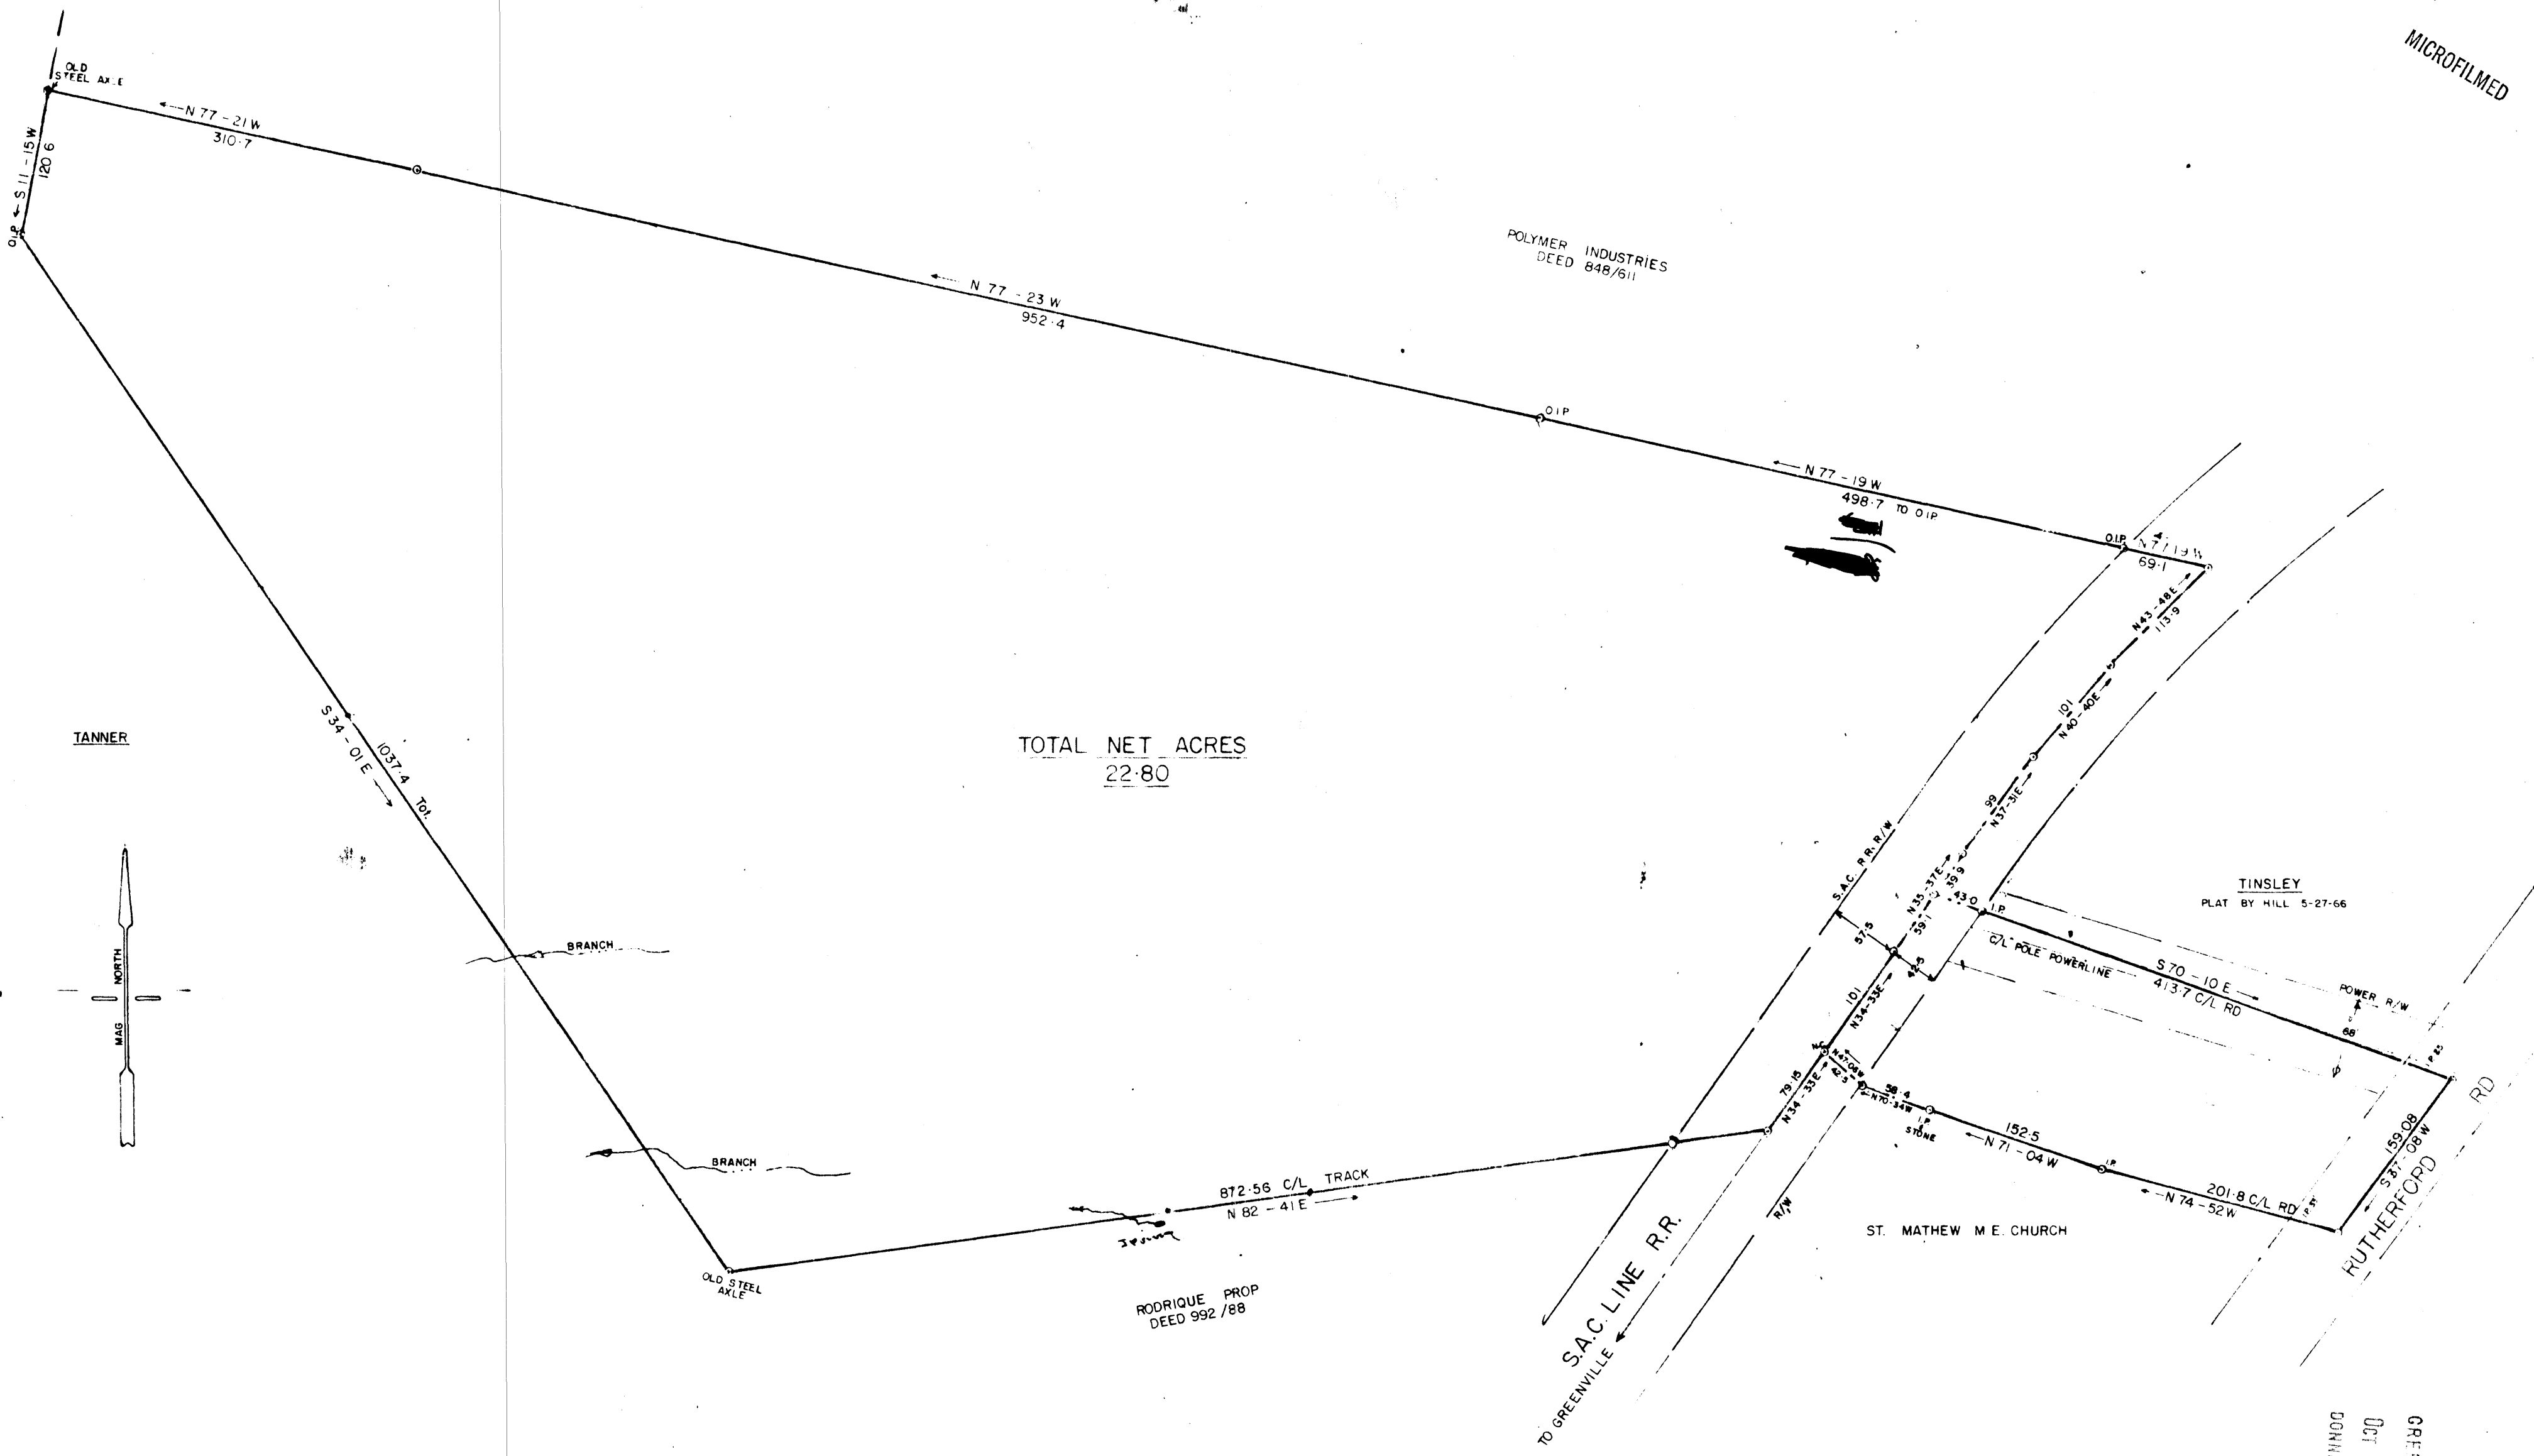

TOTAL NET ACRES
22.80


TANNER

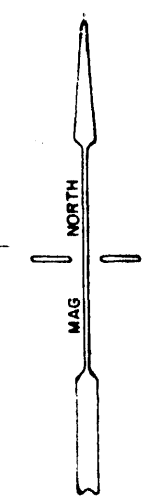

PROPERTY OF
 James Steven Shirley
 Robert D. Trentham
 GREENVILLE COUNTY, S. C.

SCALE 1"=100' SEPT.-20-79

1004 EAST PERRY ROAD

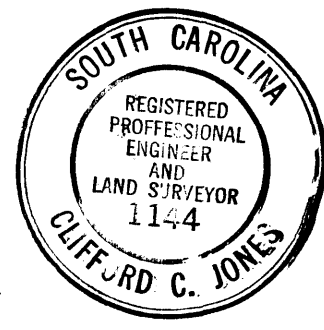

Handwritten signature

JONES ENGINEERING SERVICE

11221
 7-0-2
 FILED
 GREENVILLE CO. S.C.
 OCT 2 10 34 AM '79
 DONNIE E. TANKERSLEY
 R.M.C.
 OCT 2 1979
 GCTO -----3 OC 279 1561
 GREENVILLE S. C.

SHIRLEY'S RIGHT TO BUY 480.
 P.O. BOX 4603
 GREENVILLE, S. C. 29608