



SPARTANBURG COUNTY

FILED
GREENVILLE CO. S.C.
OCT 13 5 52 AM '79
DORIS L. TANKERSLEY
R.M.C.

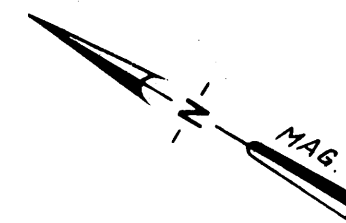

MICROFILMED

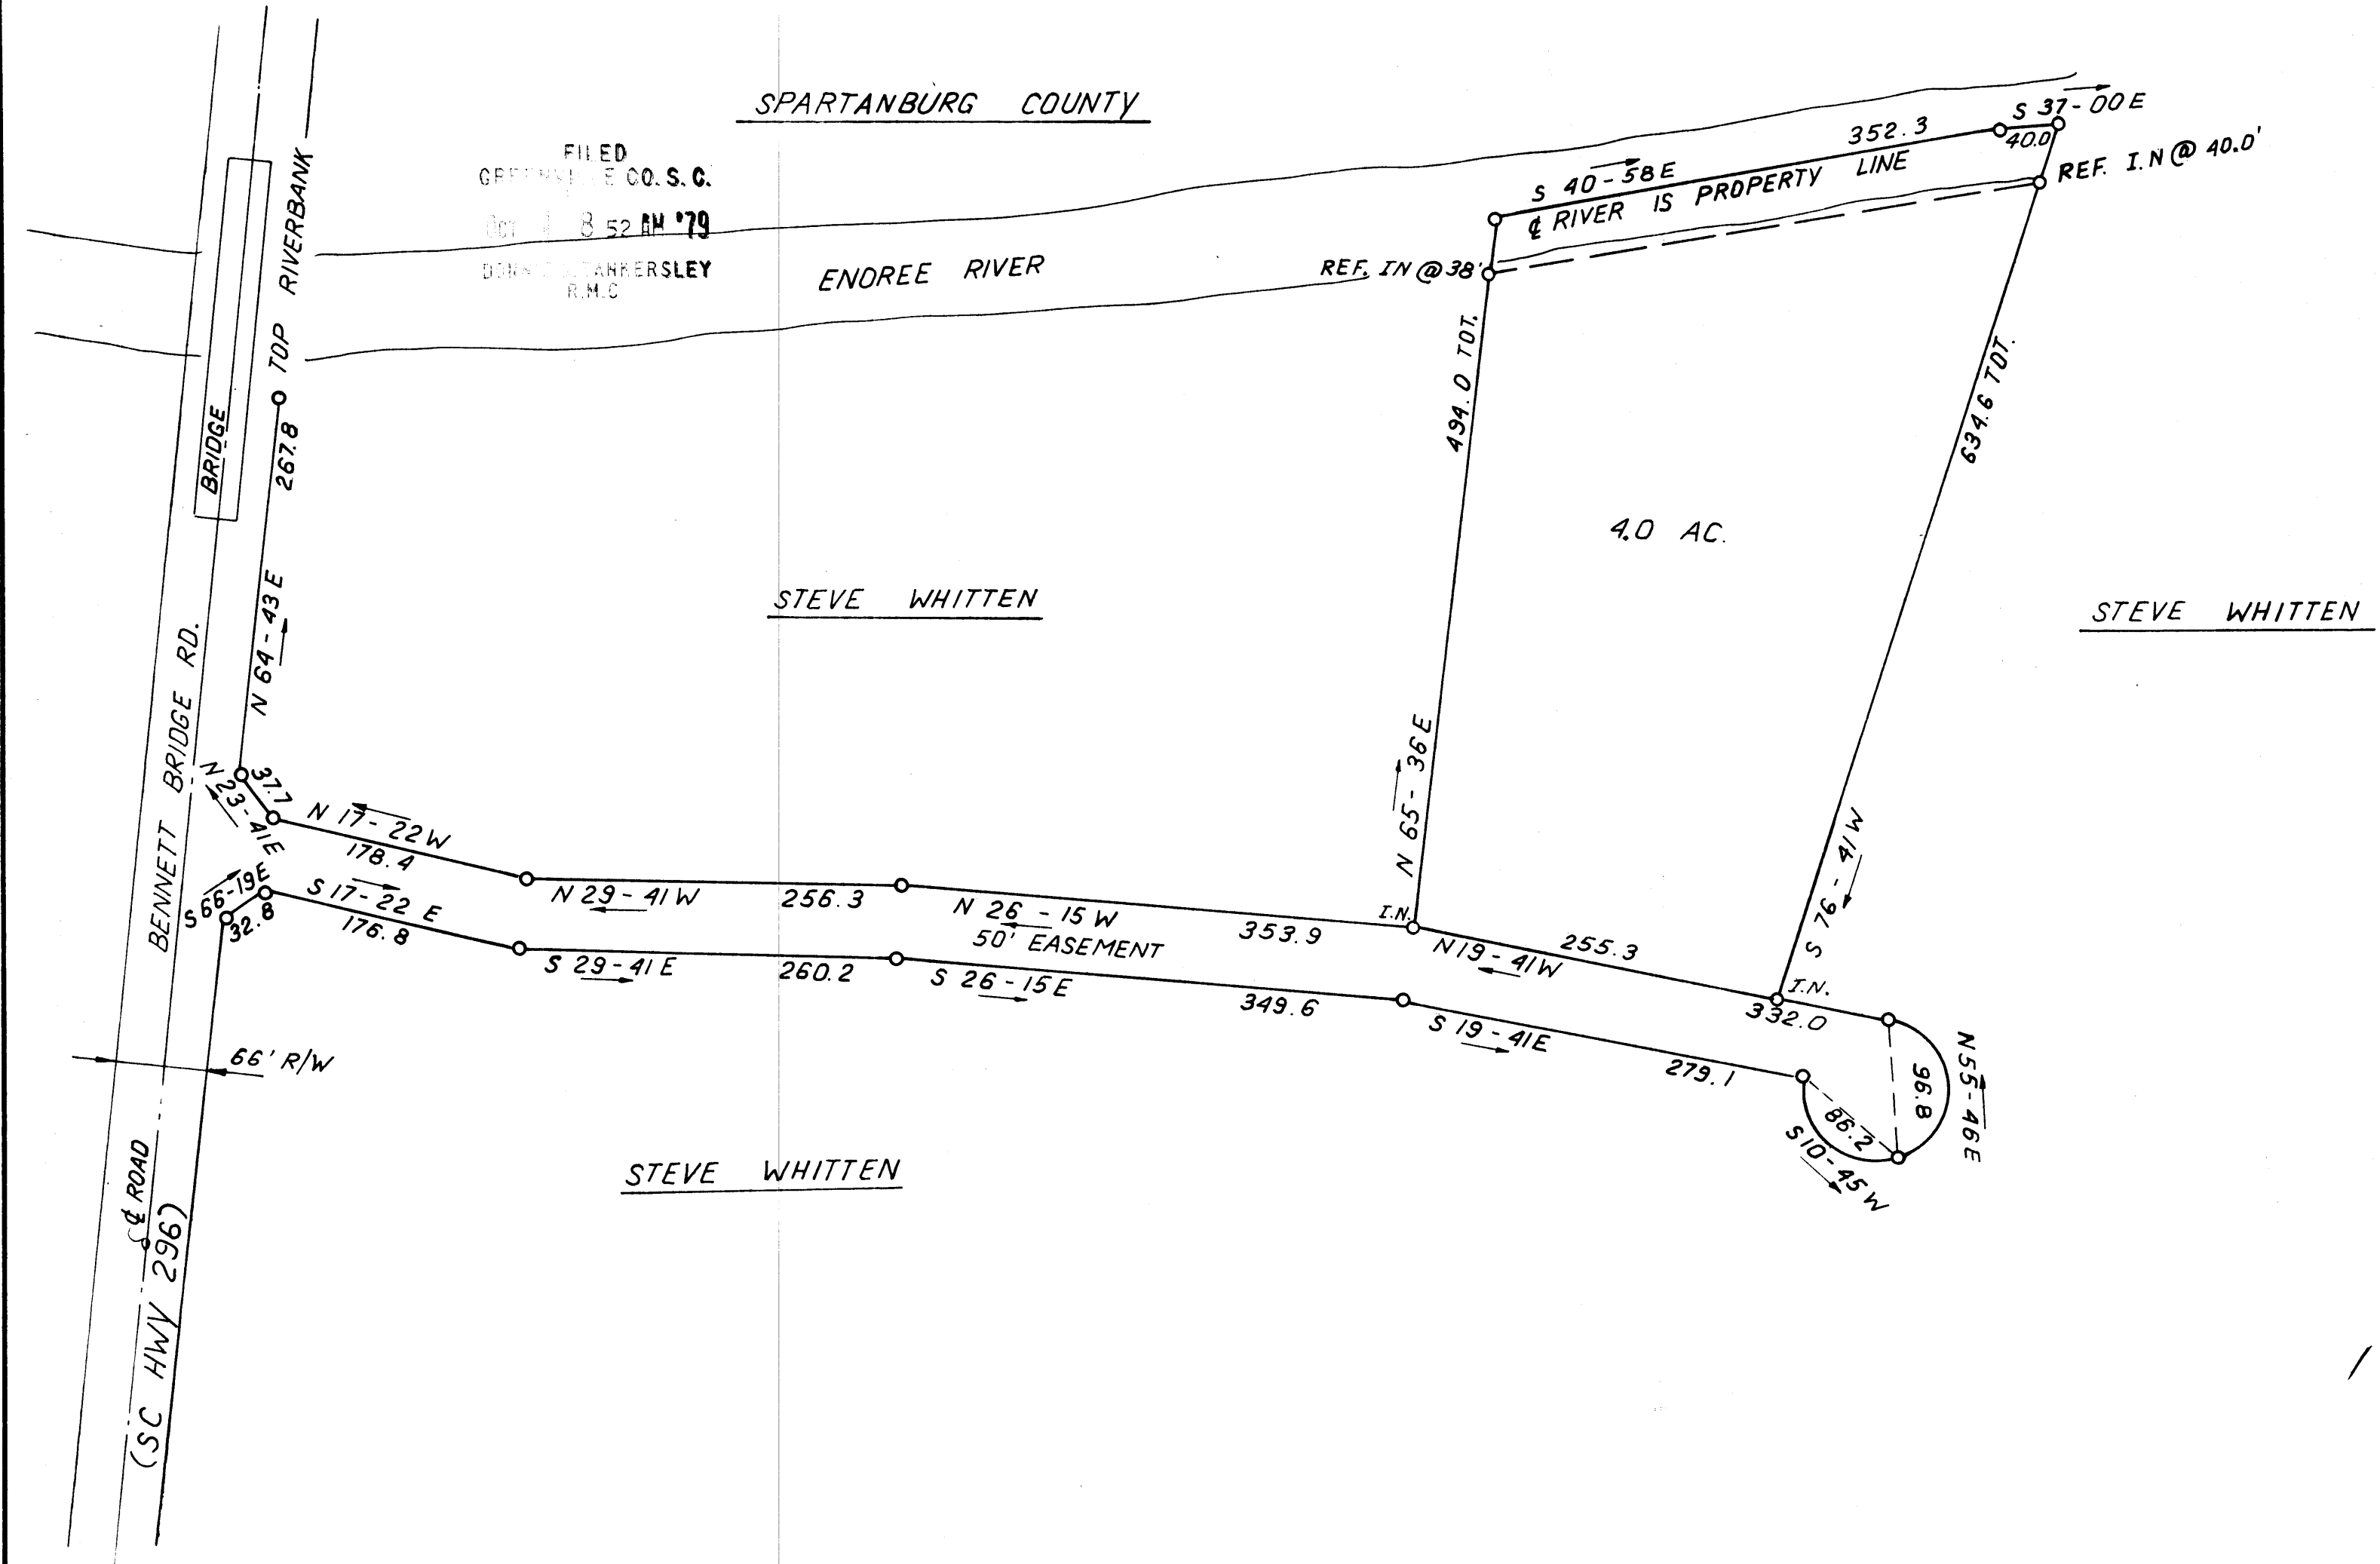

STEVE WHITTEN

STEVE WHITTEN

STEVE WHITTEN

THIS PLAT IS NOT A SUBDIVISION
AS DEFINED BY THE GREENVILLE
COUNTY SUBDIVISION REGULATIONS.
9/28/79 *Royce J. Carter*
Director of
Planning,
Greenville County Planning Commission



OCT 1979

11417

7-0-28

I hereby certify that the ratio of
precision of the field survey is
1/5,000 as shown hereon and the area
was determined by DMD Method.
James R. Freeland
James R. Freeland RLS & P 4781

PART BLDCK BOOK 549.1-1-13

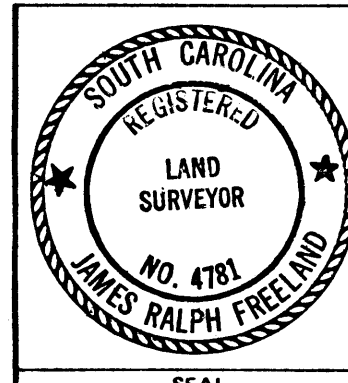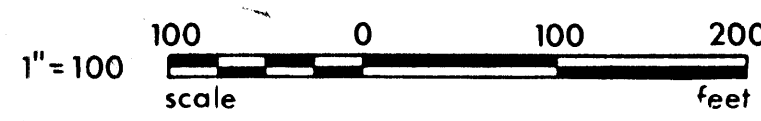

STATE OF SOUTH CAROLINA
GREENVILLE COUNTY
PROPERTY OF
MICHAEL D. ALBRECHT

FREELAND & ASSOCIATES
Engineers & Land Surveyors
GREENVILLE, S.C.
SURVEY D.G.
DRAWN B.R.
CHECK J.R.F.
SCALE 1" = 100'
DATE SEPT. 11, 79
DWG. NO. 3974-1

GCTD --- 10C-479 1507

5.00CI