
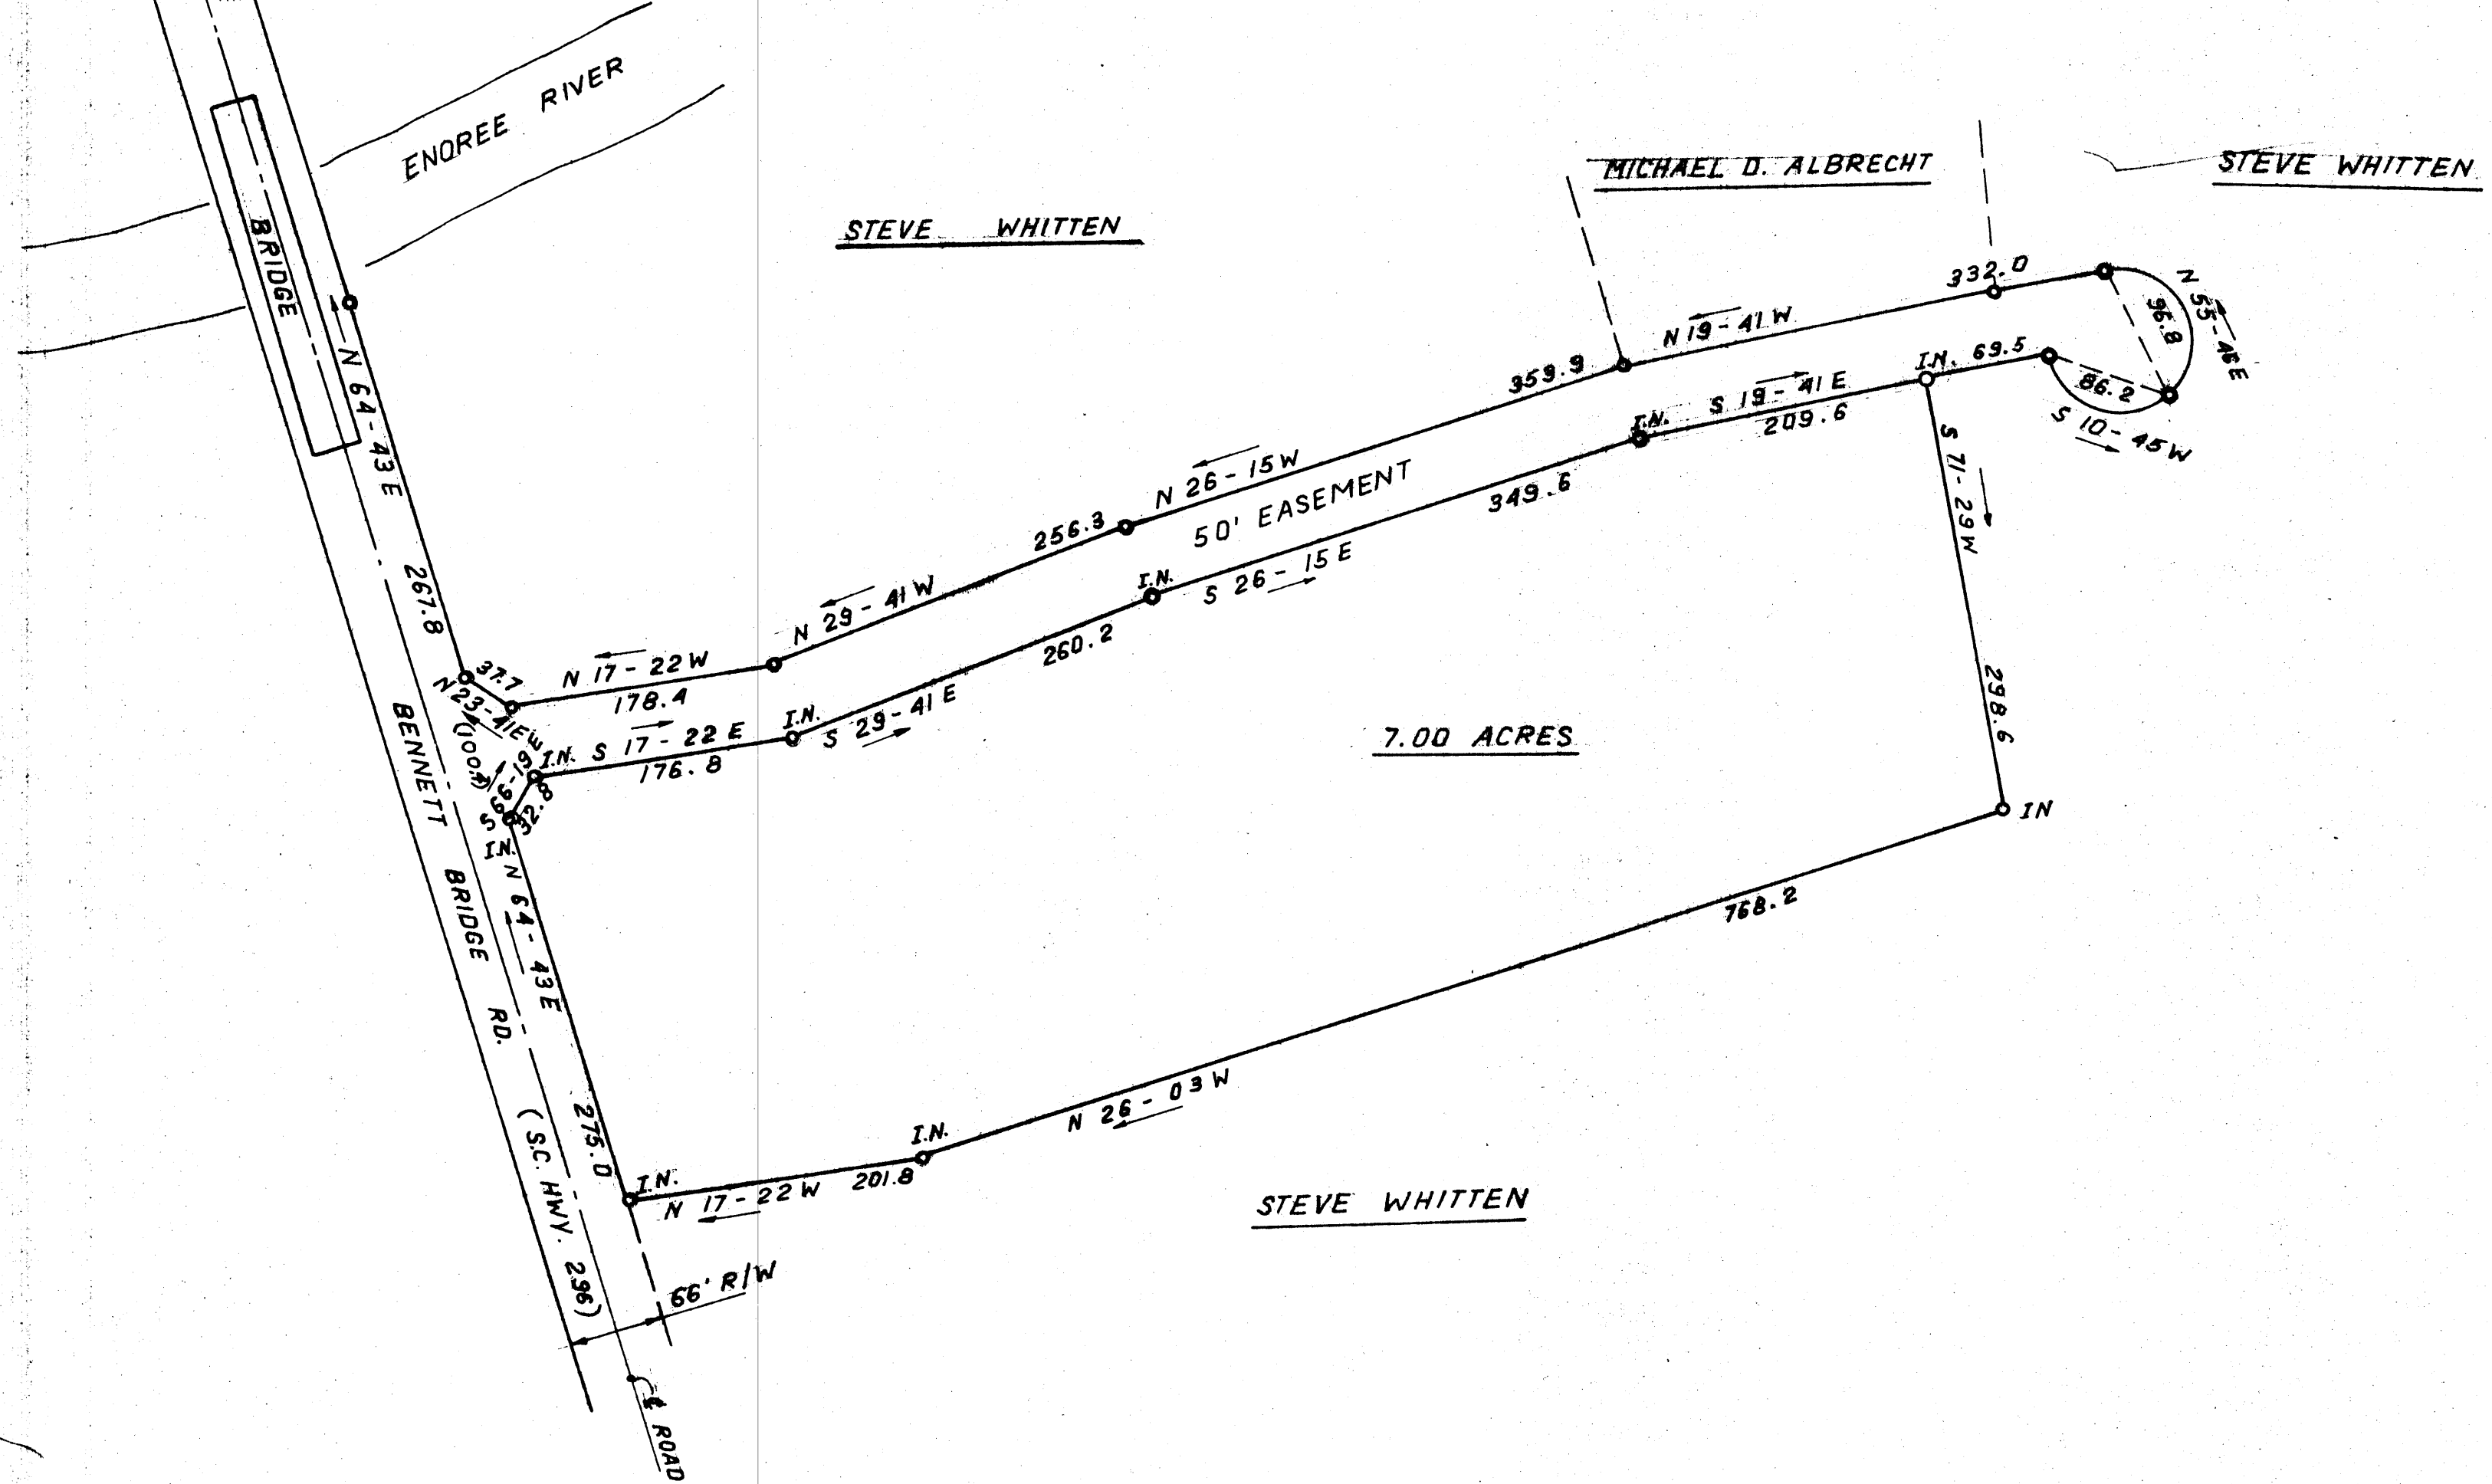


FILED
GREENVILLE CO. S.C.
SPARTANBURG COUNTY
OCT 8 11 37 AM '79
DONNIE S. TANKERSLEY
R.M.C.

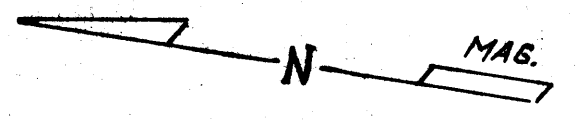


7.00 ACRES

OCT 8 1979


THIS PLAT IS NOT A SUBDIVISION
AS DEFINED BY THE GREENVILLE
COUNTY SUBDIVISION REGULATIONS.
10/8/79 *Arthur B. Culler*
Chairman, Secretary, or Director of
Planning,
Greenville County Planning Commission

70-29 11737

I hereby certify that the ratio of
precision if the field survey is
1/5,000 as shown hereon and the area
was determined by DMB Method
James R. Freeland
James R. Freeland FLS & PE 4781

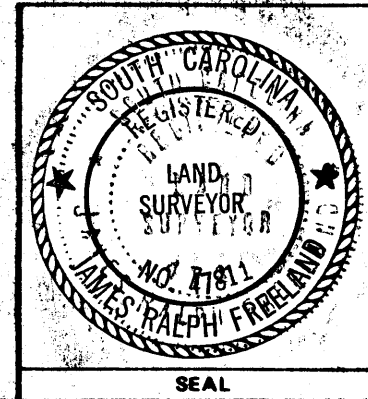

STATE OF SOUTH CAROLINA GREENVILLE COUNTY		FREELAND & ASSOCIATES Engineers & Land Surveyors GREENVILLE, S.C.
PROPERTY OF TOMMY T. JOHNSON LINDA D. JOHNSON		SURVEY D.G. DRAWN B.R. CHECK SCALE 1" = 100' DATE SEPT. 27, 79 DWG. NO. 3974-2

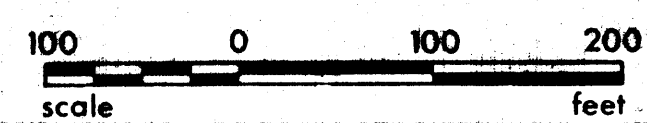

5.000CT
5.000-0-79-597
GCT10