


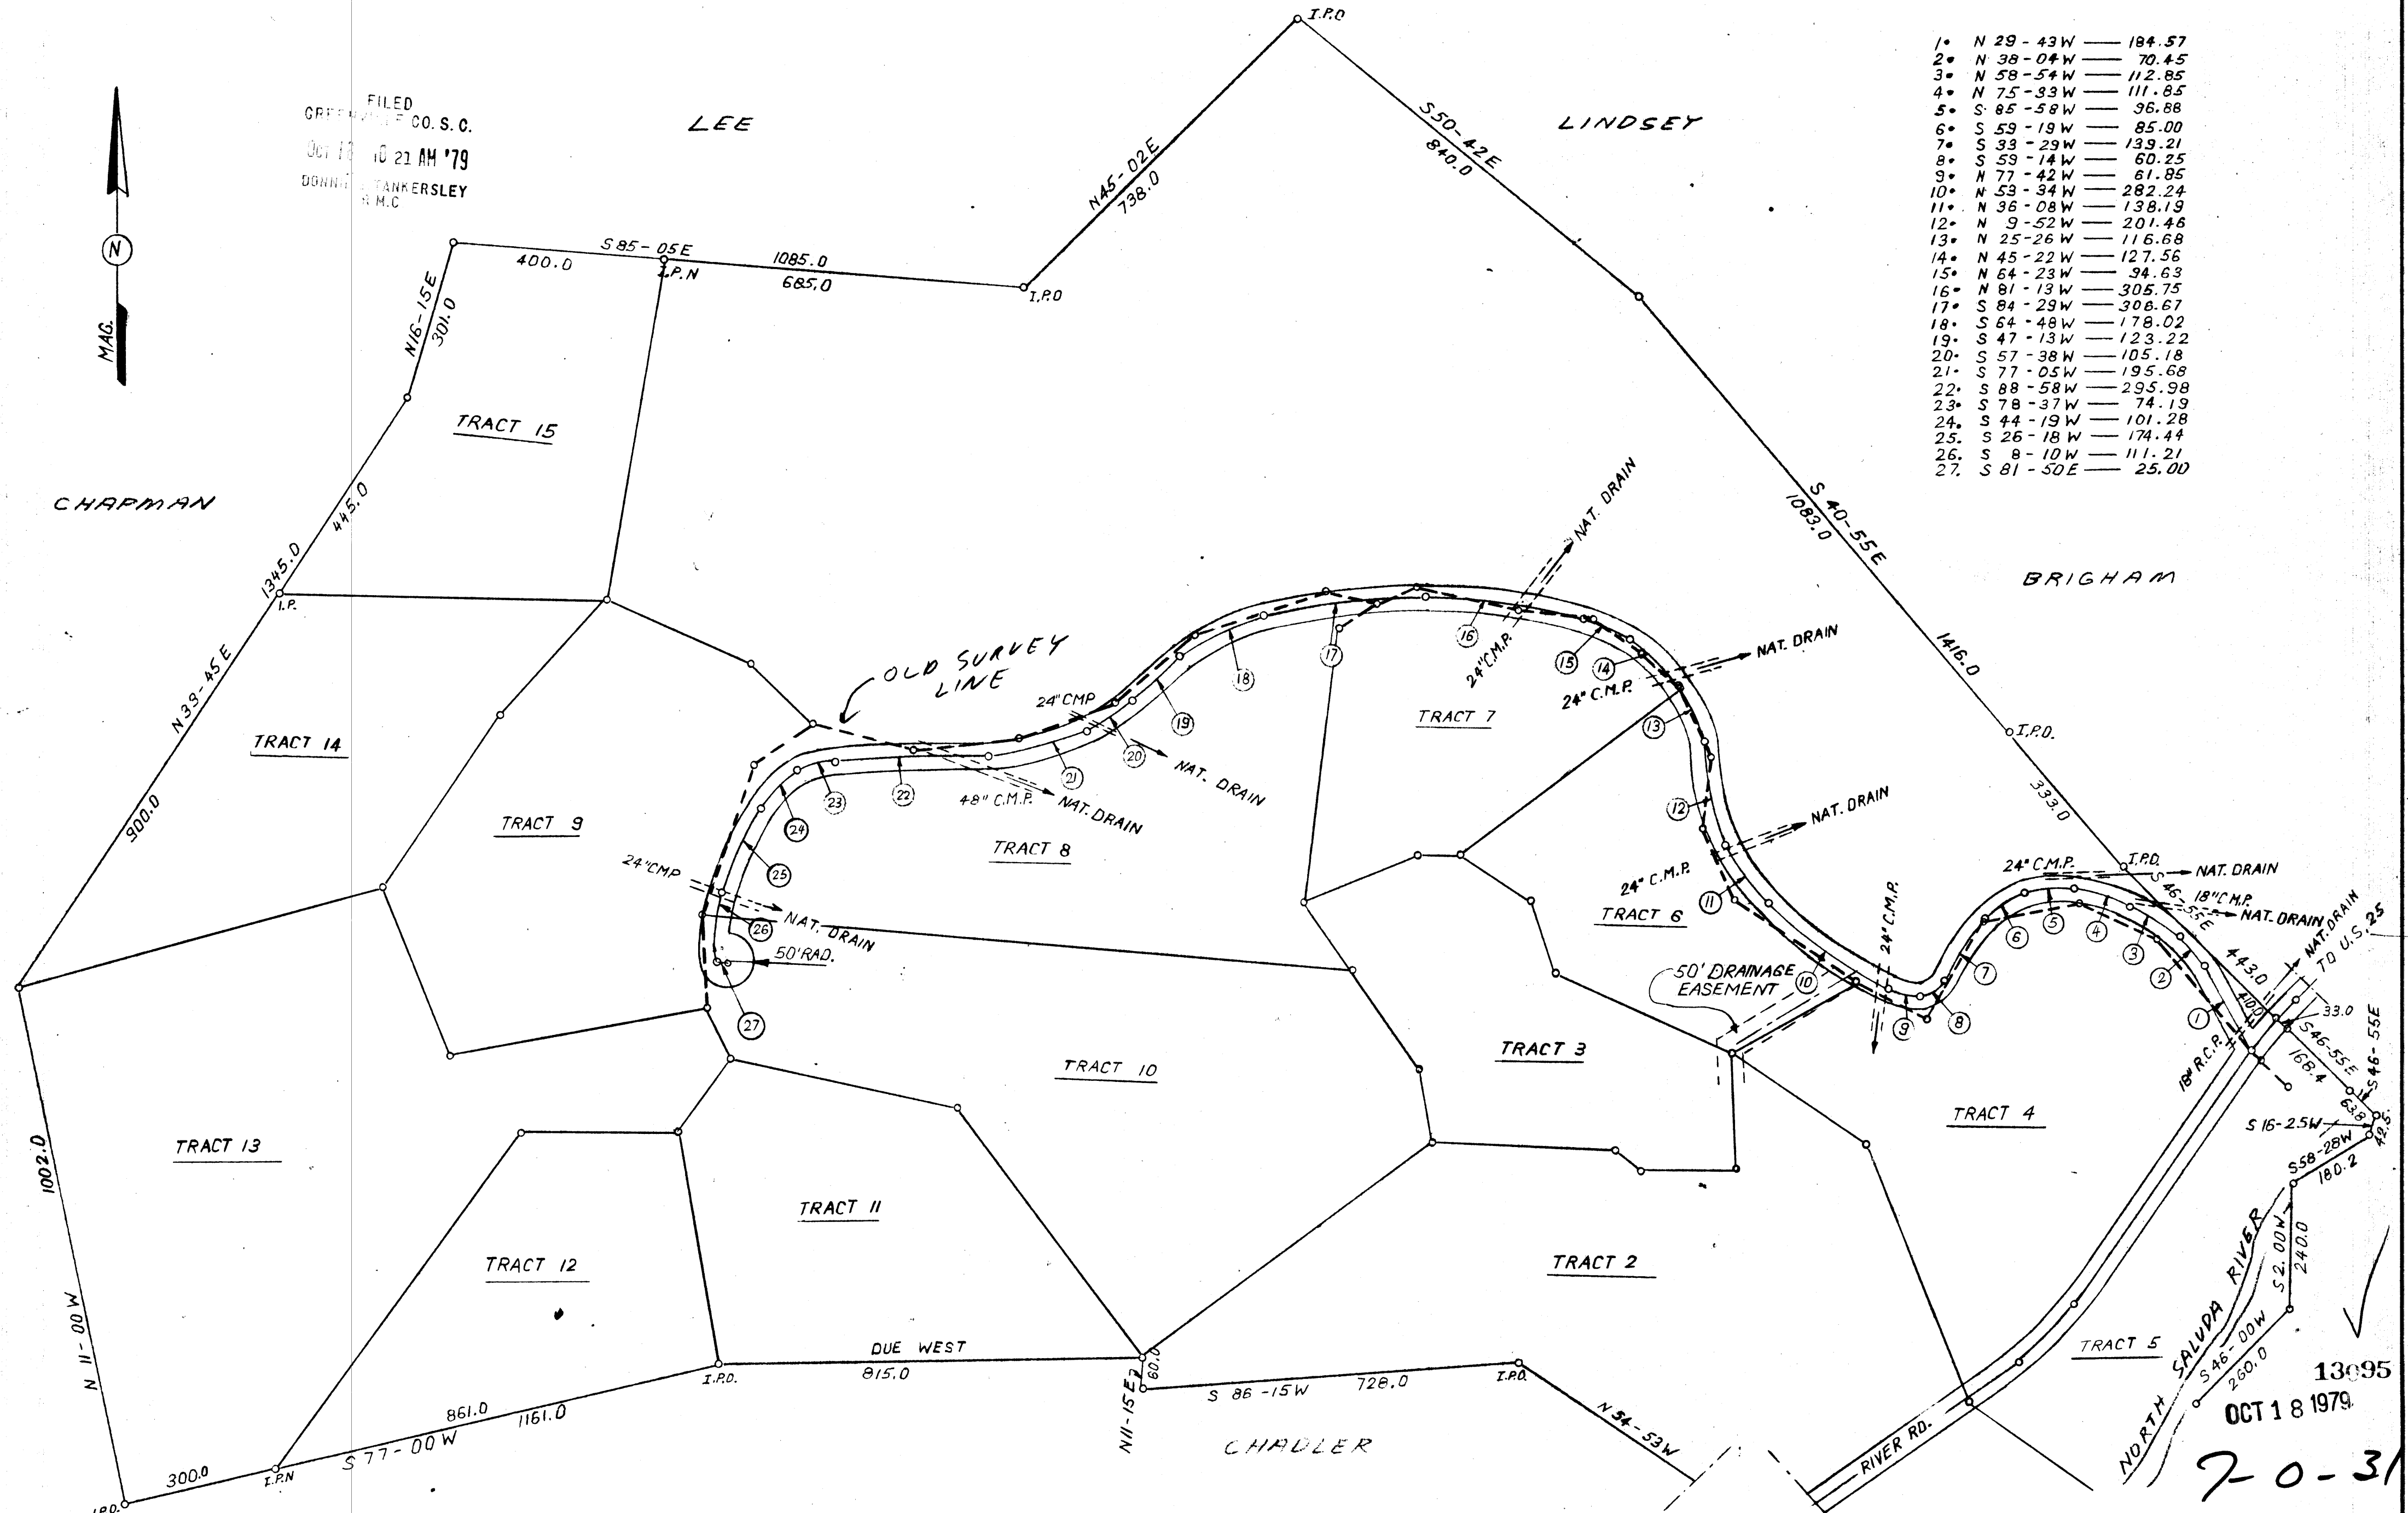

FILED  
GREENVILLE CO. S. C.  
OCT 18 10 21 AM '79  
DORRIS STANKERSLEY  
R.M.C.



1.	N 29 - 43W	184.57
2.	N 38 - 04W	70.45
3.	N 58 - 54W	112.85
4.	N 75 - 33W	111.85
5.	S 85 - 58W	96.88
6.	S 59 - 19W	85.00
7.	S 33 - 29W	139.21
8.	S 59 - 14W	60.25
9.	N 77 - 42W	61.85
10.	N 53 - 34W	282.24
11.	N 36 - 08W	138.19
12.	N 9 - 52W	201.46
13.	N 25 - 26W	116.68
14.	N 45 - 22W	127.56
15.	N 64 - 23W	94.63
16.	N 81 - 13W	305.75
17.	S 84 - 29W	306.67
18.	S 64 - 48W	178.02
19.	S 47 - 13W	123.22
20.	S 57 - 38W	105.18
21.	S 77 - 05W	195.68
22.	S 88 - 58W	295.98
23.	S 78 - 37W	74.19
24.	S 44 - 19W	101.28
25.	S 26 - 18W	174.44
26.	S 8 - 10W	111.21
27.	S 81 - 50E	25.00

BOUNDARY SURVEY BY OTHERS

REVISED, OCT. 4. 79



**STATE OF SOUTH CAROLINA**  
**GREENVILLE COUNTY**

**GRANDVIEW DRIVE**  
PROPERTY OF  
**ANDREW SOBCZYK**

**FREELAND & ASSOCIATES**  
Engineers • Land Surveyors  
GREENVILLE, S. C.

SURVEY DG  
DRAWN B.R.  
CHECK [Signature]  
SCALE 1" = 200'  
DATE MARCH 15, 79  
DWG. NO. 2990

13095  
OCT 18 1979  
7-0-31